

| NET AREAS PER DWELLING | | |
|------------------------|-----------------|-------------------|
| Number | Name | Area |
| Ground Floor | | |
| 01 | YOGA GYM | 33 m ² |
| 02 | CORRIDOR | 2 m ² |
| 03 | BATHROOM | 4 m ² |
| 04 | STEAM | 2 m ² |
| 05 | KITCHEN | 4 m ² |
| 06 | BEDROOM / STUDY | 9 m ² |
| 07 | LAUNDRY | 1 m ² |
| 7 | | 55 m ² |
| Grand total: 7 | | 55 m ² |

| ROOM SCHEDULE (NET AREAS) | | |
|---------------------------|-----------------|-------------------|
| Number | Name | Area |
| Ground Floor | | |
| 01 | YOGA GYM | 33 m ² |
| 02 | CORRIDOR | 2 m ² |
| 03 | BATHROOM | 4 m ² |
| 04 | STEAM | 2 m ² |
| 05 | KITCHEN | 4 m ² |
| 06 | BEDROOM / STUDY | 9 m ² |
| 07 | LAUNDRY | 1 m ² |
| 7 | | 55 m ² |
| Grand total: 7 | | 55 m ² |

NOTE:
 -All drawings to be read in conjunction with all relevant engineers drawings.
 -All dimensions to be verified on site prior to construction.
 -All plumbing and light fixtures, windows and glazed doors, heating and cooling systems etc to have energy ratings and to conform to specifications set out in BASIX

NOTE
 ALL LEVELS TO AUSTRALIAN HEIGHT DATA. IT IS THE CONTRACTOR'S RESPONSIBILITY TO CONFIRM ALL MEASUREMENTS ON SITE AND LOCATIONS OF ANY SERVICES PRIOR TO COMMENCEMENT OF WORK. DRAWINGS SHOULD NOT BE SCALED. WRITTEN DIMENSIONS ONLY SHOULD BE TAKEN FROM DRAWINGS. IF DISCREPANCY EXISTS NOTIFY ARCHITECT IMMEDIATELY. ALL WORKS SHALL COMPLY WITH THE BUILDING CODE OF AUSTRALIA. THE RULES AND REQUIREMENTS OF APPLICABLE STANDARDS CODES AND SPECIFICATIONS.
 (c) COPYRIGHT IN ALL DOCUMENTS PREPARED BY THOSE ARCHITECTS ANY WORK EXECUTED FROM THESE DOCUMENTS AND DRAWINGS WILL REMAIN IN PROPERTY OF THOSE ARCHITECTS OR ON CREATION VEST IN THOSE ARCHITECTS.


| REVISION | Revision Number | Revision Description | Revision Date |
|----------|-----------------|----------------------|---------------|
| | | | |
| | | | |
| | | | |
| | | | |

| REFERENCES |
|------------|
| |
| |
| |
| |

FLAT GRANNYS
 95 Arcadia Ave. Gymes Bay NSW 2227
 Phone (02) 9524 6246 Fax (02) 9524 6246
 info@flatgrannys.com.au

| | |
|-------------------|------------------|
| PROJECT: | Yoga Gym |
| PROJECT NO.: | 1702 |
| OWNER: | Yoga Gym |
| ADDRESS: | Yoga Gym |
| DRAWING TITLE: | Floor Plans |
| SCALE: | 1 : 50@A3 |
| DRAWN. / CHECKED: | Author / Checker |
| ISSUED: | 05/29/16 |

| | |
|----------|--------|
| DRAWING | CC 1.1 |
| REVISION | |

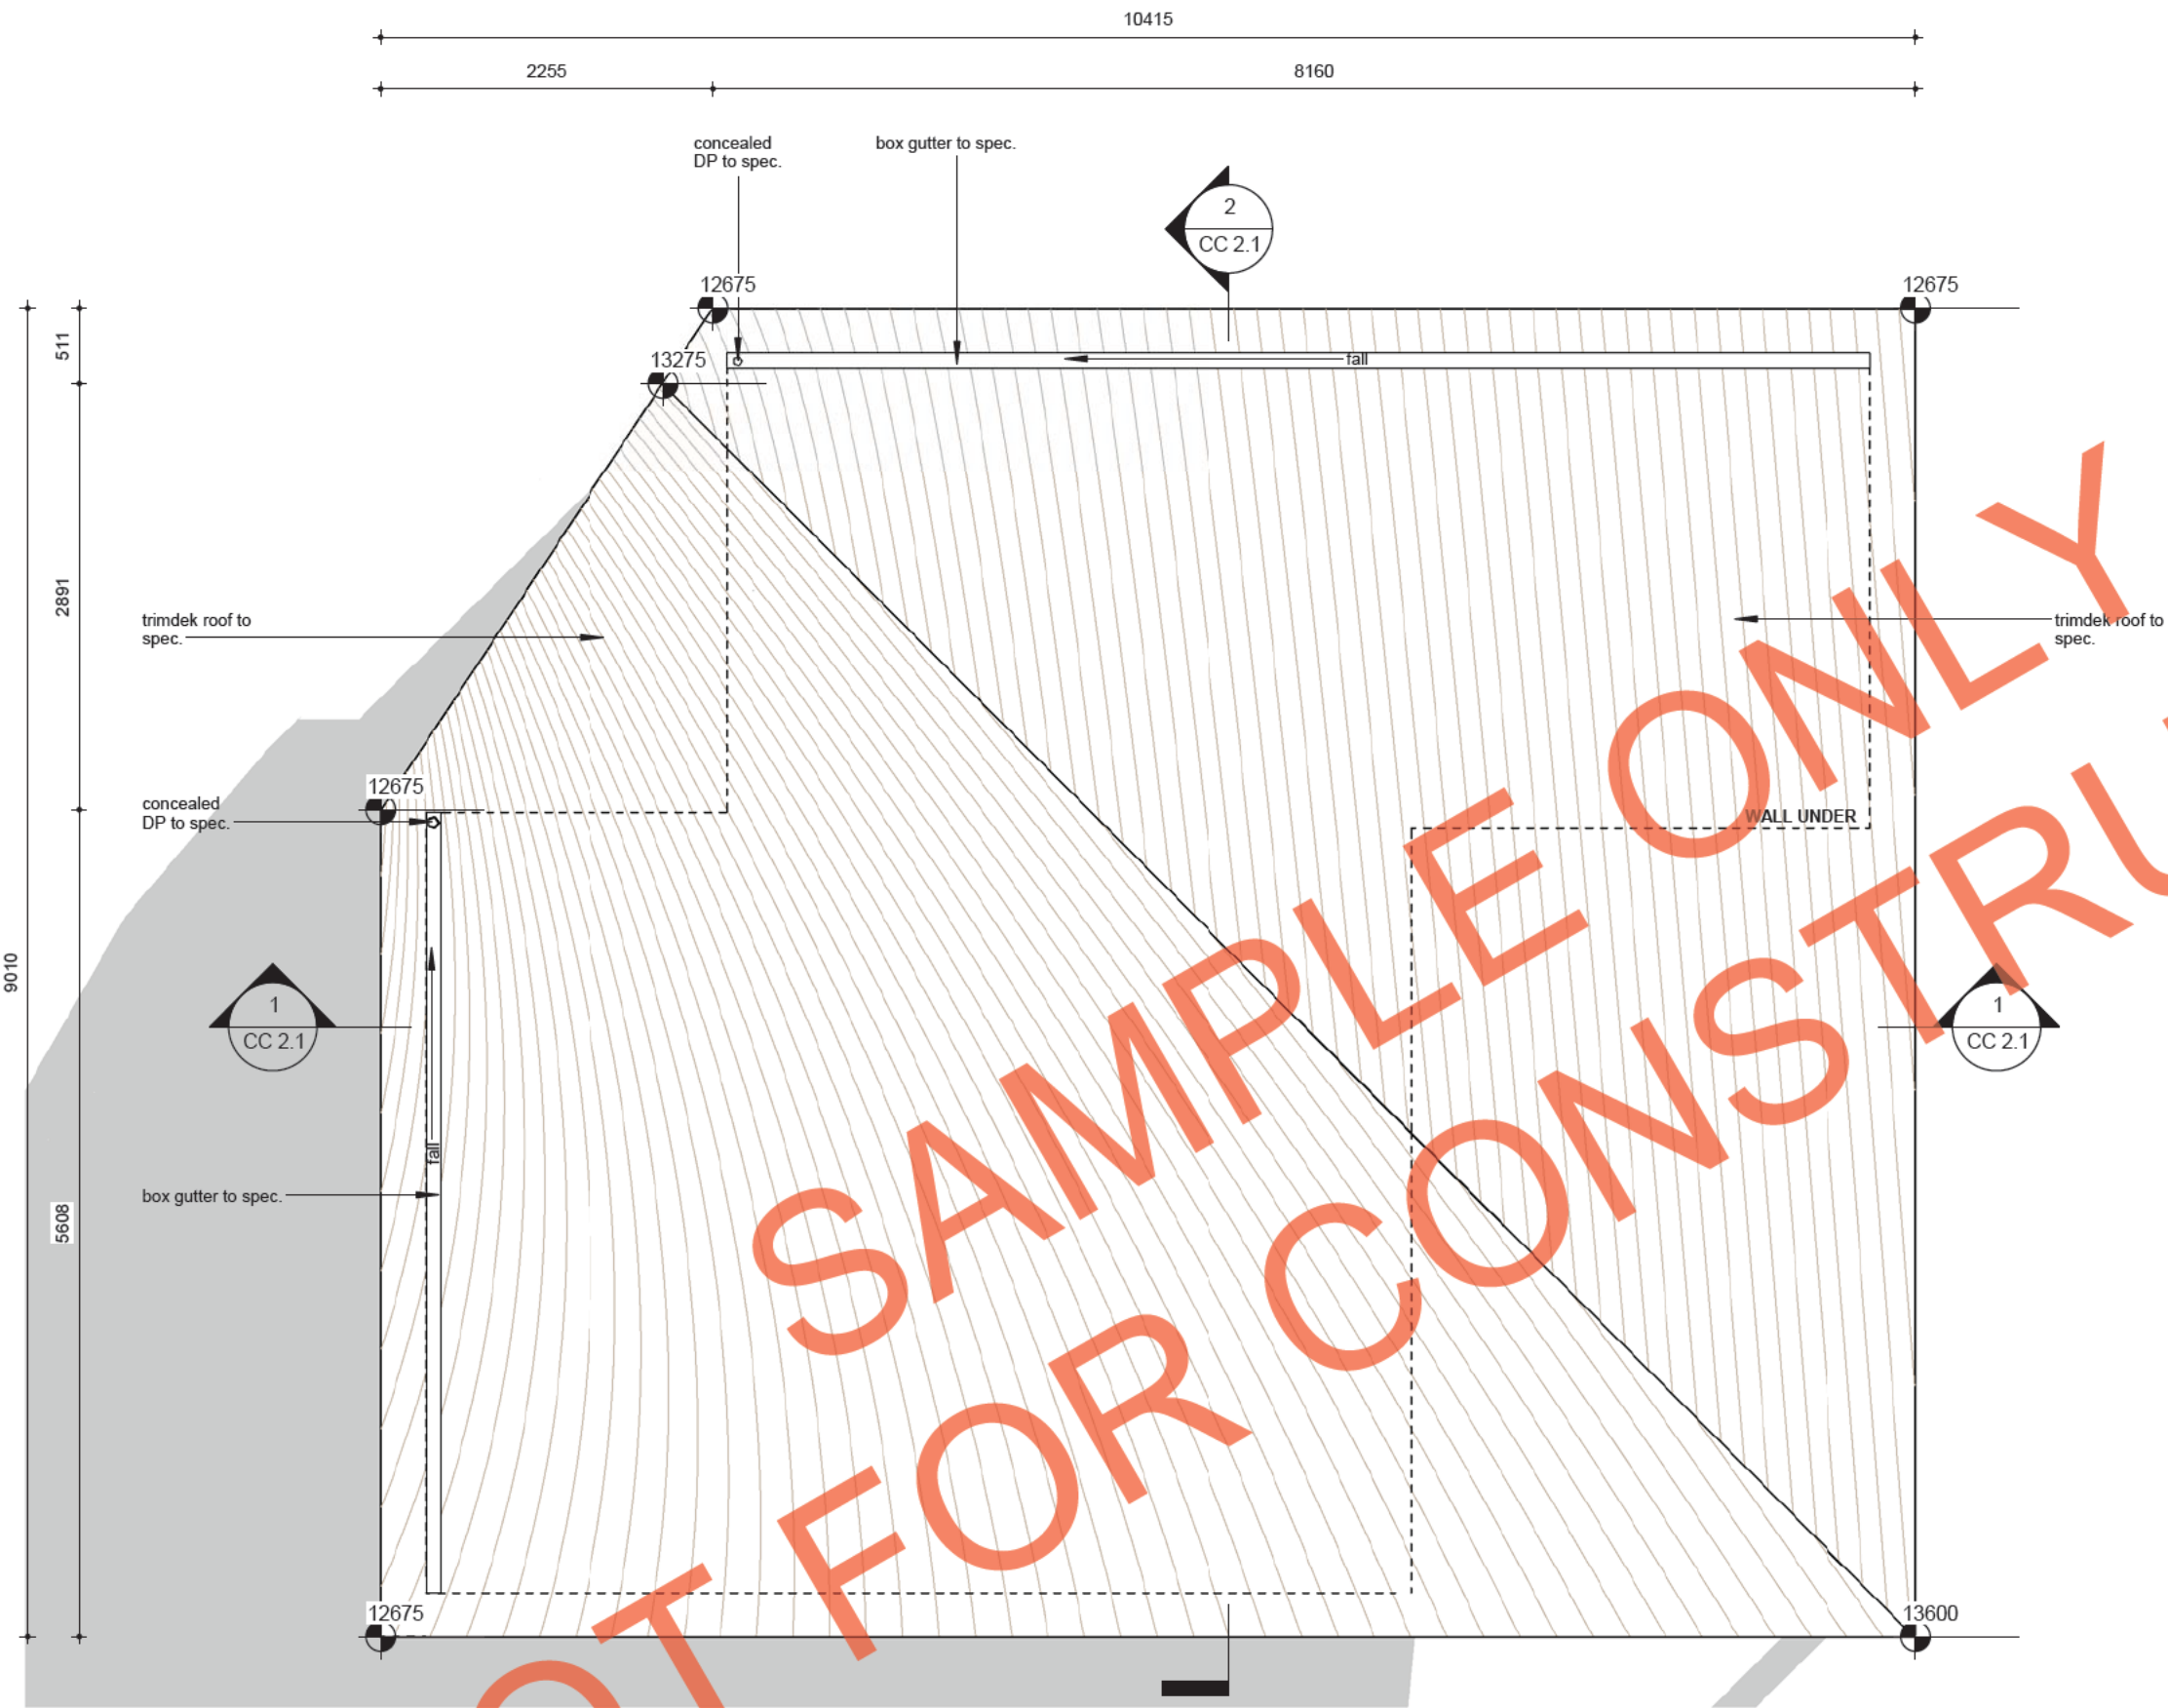

| NET AREAS PER DWELLING | | |
|------------------------|-----------------|-------------------------|
| Number | Name | Area |
| Ground Floor | | |
| 01 | YOGA GYM | 33 m ² |
| 02 | CORRIDOR | 2 m ² |
| 03 | BATHROOM | 4 m ² |
| 04 | STEAM | 2 m ² |
| 05 | KITCHEN | 4 m ² |
| 06 | BEDROOM / STUDY | 9 m ² |
| 07 | LAUNDRY | 1 m ² |
| : 7 | | 55 m ² |
| Grand total: 7 | | 55 m² |

| ROOM SCHEDULE (NET AREAS) | | |
|---------------------------|-----------------|-------------------------|
| Number | Name | Area |
| Ground Floor | | |
| 0 | YOGA GYM | 33 m ² |
| 02 | CORRIDOR | 2 m ² |
| 03 | BATHROOM | 4 m ² |
| 04 | STEAM | 2 m ² |
| 05 | KITCHEN | 4 m ² |
| 06 | BEDROOM / STUDY | 9 m ² |
| 07 | LAUNDRY | 1 m ² |
| 7 | | 55 m ² |
| Grand total: 7 | | 55 m² |

NOT FOR CONSTRUCTION ONLY

NOTE:
 -All drawings to be read in conjunction with all relevant engineers drawings.
 -All dimensions to be verified on site prior to construction.
 -All plumbing and light fixtures, windows and glazed doors, heating and cooling systems etc to have energy ratings and to conform to specifications set out in BASIX

NOTE
 ALL LEVELS TO AUSTRALIAN HEIGHT DATA. IT IS THE CONTRACTOR'S RESPONSIBILITY TO CONFIRM ALL MEASUREMENTS ON SITE AND LOCATIONS OF ANY SERVICES PRIOR TO COMMENCEMENT OF WORK. DRAWINGS SHOULD NOT BE SCALED. WRITTEN DIMENSIONS ON DRAWINGS SHOULD BE TAKEN FROM DRAWINGS. IF DISCREPANCY EXISTS NOTIFY ARCHITECT IMMEDIATELY. ALL WORKS SHALL COMPLY WITH THE BUILDING CODE OF AUSTRALIA. THE RULES AND REQUIREMENTS OF APPLICABLE STANDARDS CODES AND SPECIFICATIONS.
 (c) COPYRIGHT IN ALL DOCUMENTS PREPARED BY THOSE ARCHITECTS ANY WORK EXECUTED FROM THOSE DOCUMENTS AND DRAWINGS WILL REMAIN IN PROPERTY OF THOSE ARCHITECTS OR ON CREATION VEST IN THOSE ARCHITECTS.



| REVISION | Revision Number | Revision Description | Revision Date |
|----------|-----------------|----------------------|---------------|
| | | | |
| | | | |
| | | | |
| | | | |
| | | | |
| | | | |
| | | | |
| | | | |
| | | | |
| | | | |

| REFERENCES |
|------------|
| |
| |
| |
| |
| |
| |
| |
| |
| |
| |

FLAT GRANNYS
 95 Arcadia Ave. Gymes Bay NSW 2227
 Phone (02) 9524 6246 Fax (02) 9524 6246
 info@planlend.com.au

| | |
|--------------------------|------------------|
| PROJECT. | Yoga Gym |
| PROJECT NO. | 1702 |
| OWNER. | Yoga Gym |
| ADDRESS. | Yoga Gym |
| DRAWING TITLE. | Roof Plan |
| SCALE. | 1 : 50@A3 |
| DRAWN. / CHECKED. | Author / Checker |
| ISSUED. | 05/29/16 |

| |
|--------------------------|
| DRAWING CC 1.2 |
| REVISION |

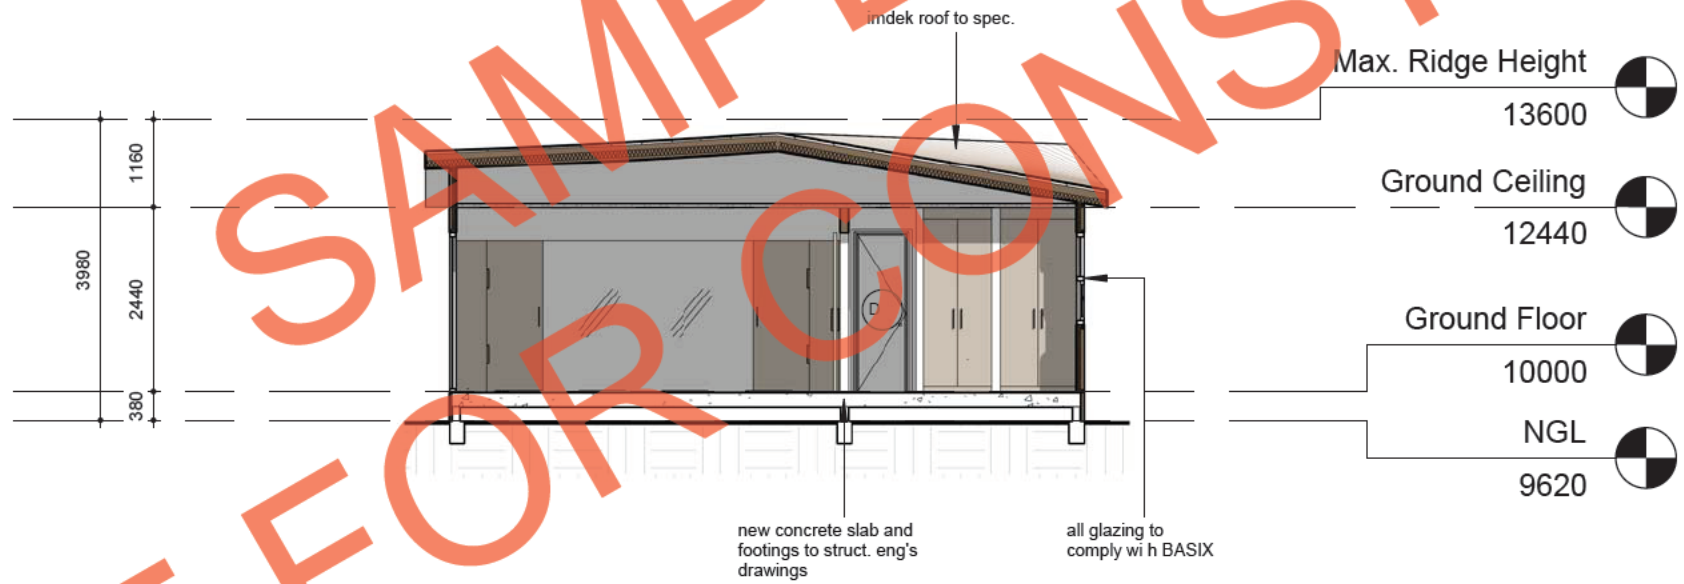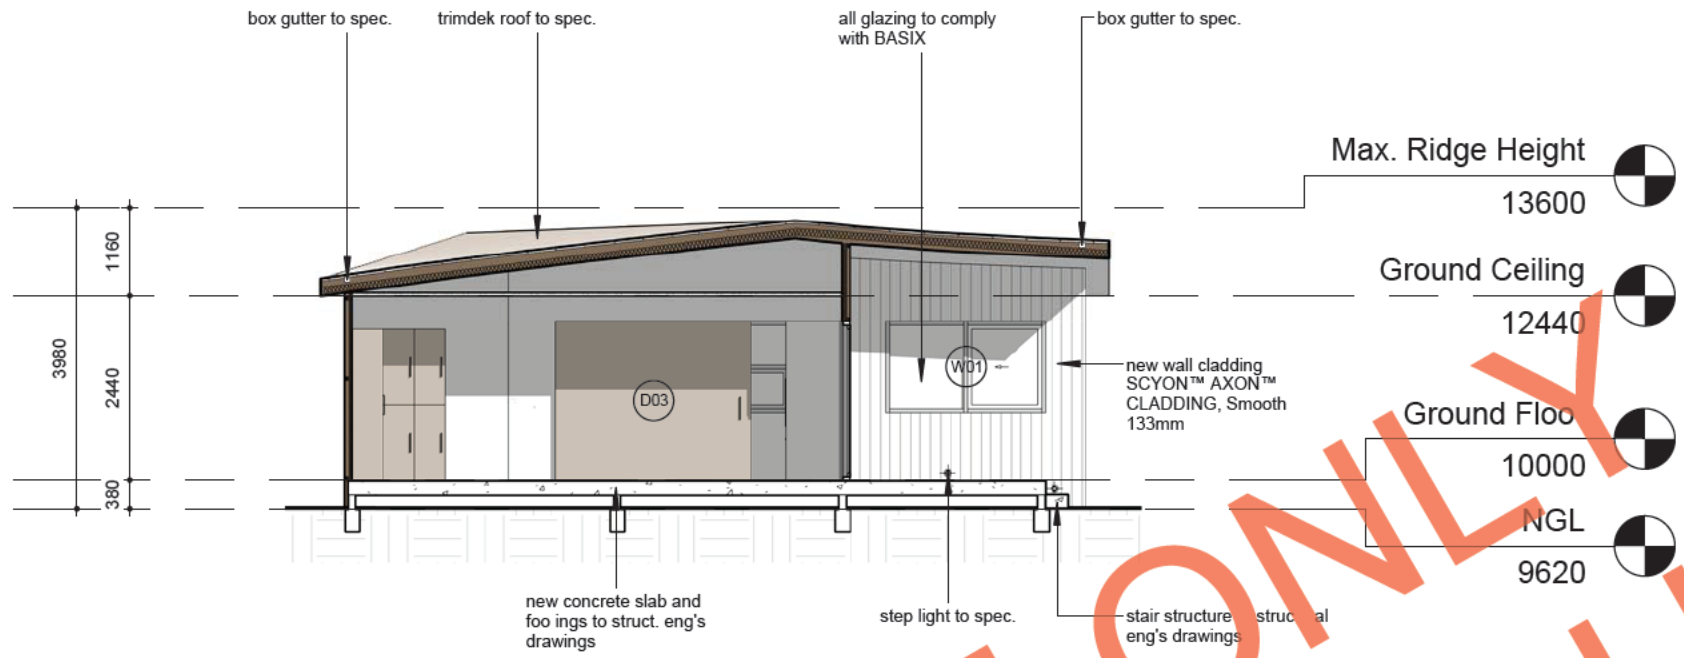

NOTE:
 -All drawings to be read in conjunction with all relevant engineers drawings.
 -All dimensions to be verified on site prior to construction.
 -All plumbing and light fixtures, windows and glazed doors, heating and cooling systems etc to have energy ratings and to conform to specifications set out in BASIX

NOT FOR CONSTRUCTION

NOTE
 ALL LEVELS TO AUSTRALIAN HEIGHT DATA. IT IS THE CONTRACTOR'S RESPONSIBILITY TO CONFIRM ALL MEASUREMENTS ON SITE AND LOCATIONS OF ANY SERVICES PRIOR TO COMMENCEMENT OF WORK. DRAWINGS SHOULD NOT BE SCALED. WRITTEN DIMENSIONS ON DRAWINGS SHOULD BE TAKEN FROM DRAWINGS. IF DISCREPANCY EXISTS NOTIFY ARCHITECT IMMEDIATELY ALL WORKS SHALL COMPLY WITH THE BUILDING CODE OF AUSTRALIA. THE RULES AND REQUIREMENTS OF APPLICABLE STANDARDS CODES AND SPECIFICATIONS.
 (c) COPYRIGHT IN ALL DOCUMENTS PREPARED BY THOSE ARCHITECTS ANY WORK EXECUTED FROM THOSE DOCUMENTS AND DRAWINGS WILL REMAIN IN PROPERTY OF THOSE ARCHITECTS OR ON CREATION VEST IN THOSE ARCHITECTS.

| REVISION | Revision Number | Revision Description | Revision Date |
|----------|-----------------|----------------------|---------------|
| | | | |
| | | | |
| | | | |
| | | | |
| | | | |
| | | | |



| REFERENCES |
|------------|
| |
| |
| |
| |
| |
| |



FLAT GRANNYS
 95 Arcadia Ave. Gymes Bay NSW 2227
 Phone (02) 9524 6246 Fax (02) 9524 6246
 info@flatgrannys.com.au

| | |
|--------------------------|------------------|
| PROJECT. | Yoga Gym |
| PROJECT NO. | 1702 |
| OWNER. | Yoga Gym |
| ADDRESS. | Yoga Gym |
| DRAWING TITLE. | Sections |
| SCALE. | 1 : 100@A3 |
| DRAWN. / CHECKED. | Author / Checker |
| ISSUED. | 05/26/16 |

| | |
|-----------------|---------------|
| DRAWING | CC 2.1 |
| REVISION | |

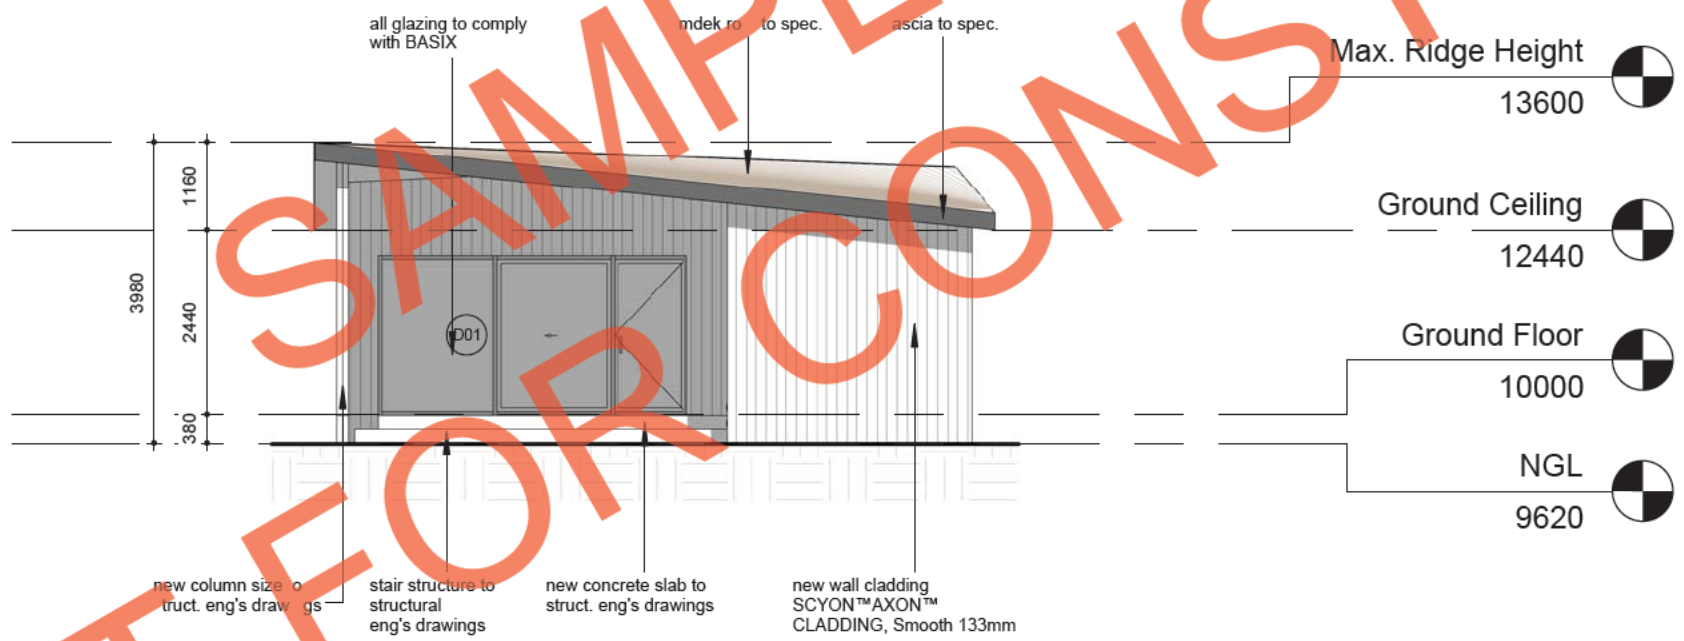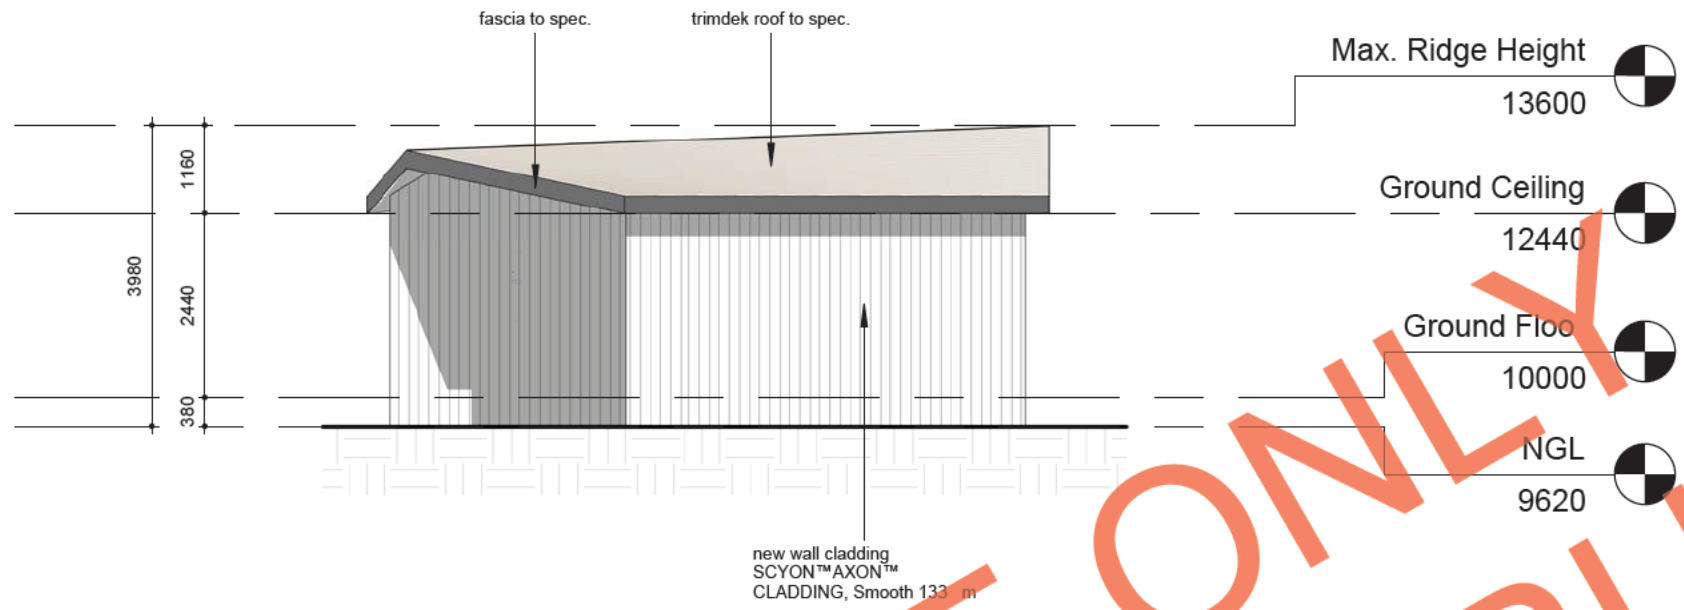

NOTE:
 -All drawings to be read in conjunction with all relevant engineers drawings.
 -All dimensions to be verified on site prior to construction.
 -All plumbing and light fixtures, windows and glazed doors, heating and cooling systems etc to have energy ratings and to conform to specifications set out in BASIX

NOT FOR CONSTRUCTION

NOTE
 ALL LEVELS TO AUSTRALIAN HEIGHT DATA. IT IS THE CONTRACTOR'S RESPONSIBILITY TO CONFIRM ALL MEASUREMENTS ON SITE AND LOCATIONS OF ANY SERVICES PRIOR TO COMMENCEMENT OF WORK. DRAWINGS SHOULD NOT BE SCALED. WRITTEN DIMENSIONS ONLY SHOULD BE TAKEN FROM DRAWINGS. IF DISCREPANCY EXISTS NOTIFY ARCHITECT IMMEDIATELY ALL WORKS SHALL COMPLY WITH THE BUILDING CODE OF AUSTRALIA. THE RULES AND REQUIREMENTS OF APPLICABLE STANDARDS CODES AND SPECIFICATIONS.
 (c) COPYRIGHT IN ALL DOCUMENTS PREPARED BY THOSE ARCHITECTS ANY WORK EXECUTED FROM THOSE DOCUMENTS AND DRAWINGS WILL REMAIN IN PROPERTY OF THOSE ARCHITECTS OR ON CREATION VEST IN THOSE ARCHITECTS.

| REVISION | Revision Number | Revision Description | Revision Date |
|----------|-----------------|----------------------|---------------|
| | | | |
| | | | |
| | | | |
| | | | |
| | | | |
| | | | |
| | | | |
| | | | |
| | | | |
| | | | |



| REFERENCES |
|------------|
| |
| |
| |
| |
| |
| |
| |
| |
| |
| |



FLAT GRANNYS
 95 Arcadia Ave. Gymes Bay NSW 2227
 Phone (02) 9524 6246 Fax (02) 9524 6246
 info@flatgrannys.com.au

| | |
|-------------------|------------------|
| PROJECT. | Yoga Gym |
| PROJECT NO. | 1702 |
| OWNER. | Yoga Gym |
| ADDRESS. | Yoga Gym |
| DRAWING TITLE. | Elevations |
| SCALE. | 1 : 100@A3 |
| DRAWN. / CHECKED. | Author / Checker |
| ISSUED. | 05/26/16 |

| | |
|----------|--------|
| DRAWING | CC 3.1 |
| REVISION | |

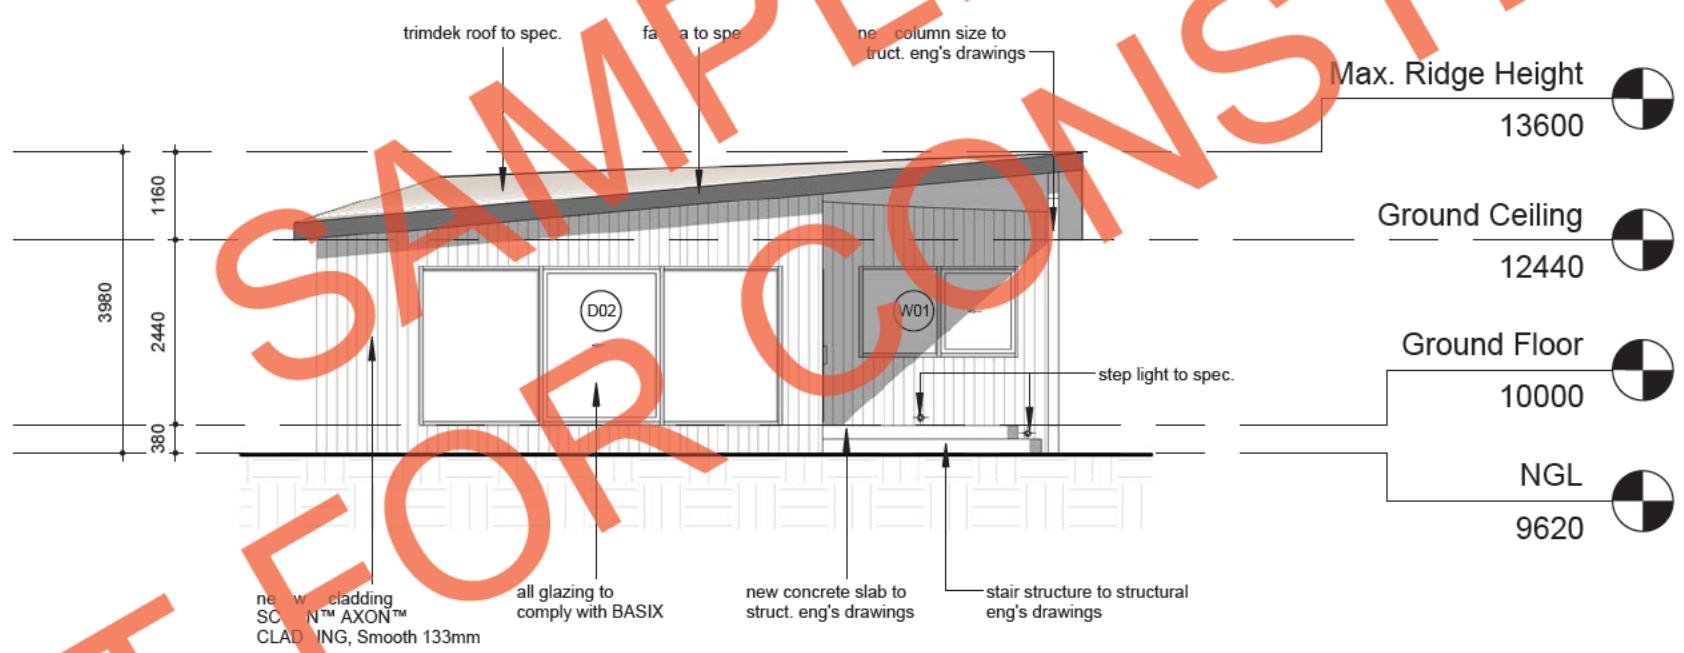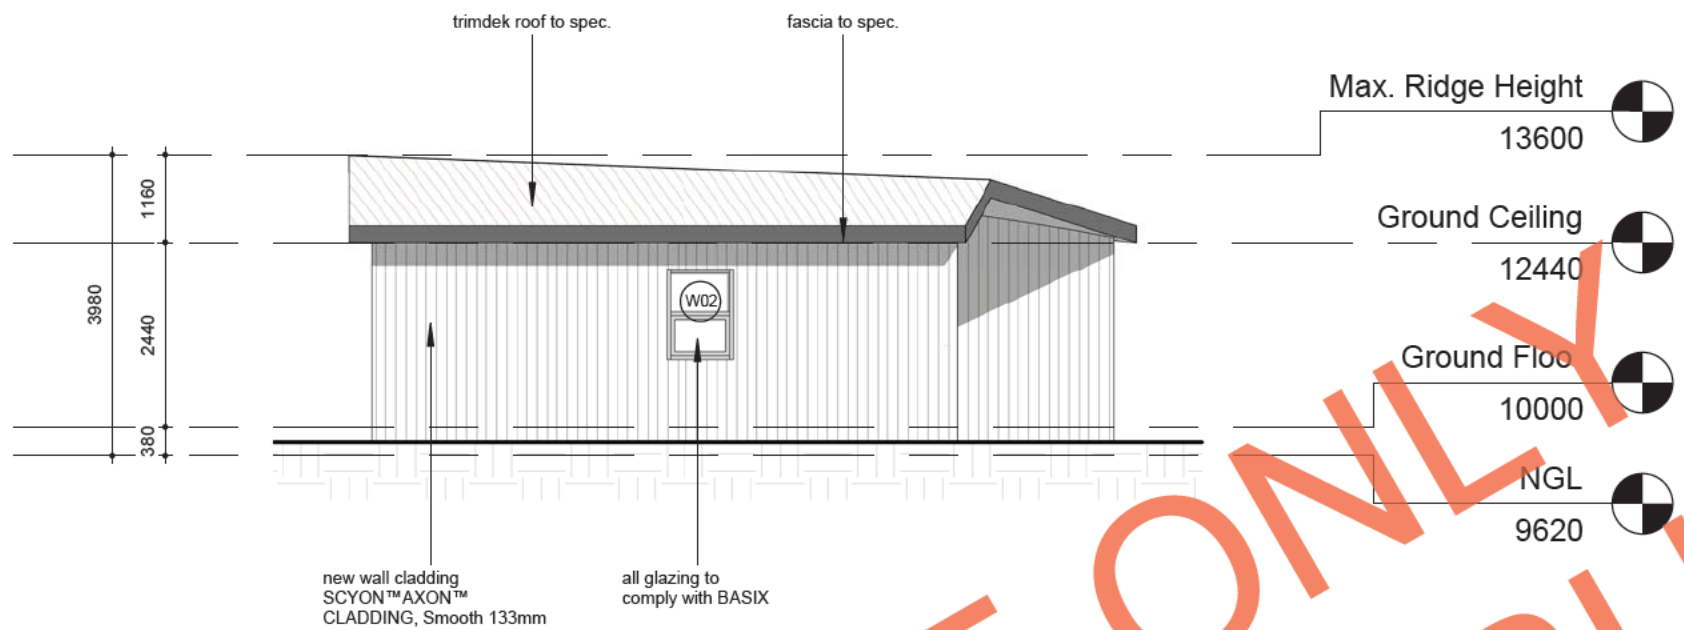

NOT FOR SAMPLE ONLY CONSTRUCTION

NOTE:
 -All drawings to be read in conjunction with all relevant engineers drawings.
 -All dimensions to be verified on site prior to construction.
 -All plumbing and light fixtures, windows and glazed doors, heating and cooling systems etc to have energy ratings and to conform to specifications set out in BASIX

NOTE
 ALL LEVELS TO AUSTRALIAN HEIGHT DATA. IT IS THE CONTRACTOR'S RESPONSIBILITY TO CONFIRM ALL MEASUREMENTS ON SITE AND LOCATIONS OF ANY SERVICES PRIOR TO COMMENCEMENT OF WORK. DRAWINGS SHOULD NOT BE SCALED. WRITTEN DIMENSIONS ON DRAWINGS SHOULD BE TAKEN FROM DRAWINGS. IF DISCREPANCY EXISTS NOTIFY ARCHITECT IMMEDIATELY. ALL WORKS SHALL COMPLY WITH THE BUILDING CODE OF AUSTRALIA. THE RULES AND REQUIREMENTS OF APPLICABLE STANDARDS CODES AND SPECIFICATIONS.
 (c) COPYRIGHT IN ALL DOCUMENTS PREPARED BY THOSE ARCHITECTS ANY WORK EXECUTED FROM THOSE DOCUMENTS AND DRAWINGS WILL REMAIN IN PROPERTY OF THOSE ARCHITECTS OR ON CREATION VEST IN THOSE ARCHITECTS.

| REVISION | Revision Number | Revision Description | Revision Date |
|----------|-----------------|----------------------|---------------|
| | | | |
| | | | |
| | | | |
| | | | |
| | | | |
| | | | |


| REFERENCES |
|------------|
| |
| |
| |
| |
| |
| |
| |



FLAT GRANNYS
 95 Arcadia Ave. Gymes Bay NSW 2227
 Phone (02) 9524 6246 Fax (02) 9524 6246
 info@flatgrannys.com.au

| | |
|--------------------------|------------------|
| PROJECT. | Yoga Gym |
| PROJECT NO. | 1702 |
| OWNER. | |
| ADDRESS. | Yoga Gym |
| DRAWING TITLE. | Elevations |
| SCALE. | 1 : 100@A3 |
| DRAWN. / CHECKED. | Author / Checker |
| ISSUED. | 05/26/16 |

| | |
|-----------------|--------|
| DRAWING | CC 3.2 |
| REVISION | |

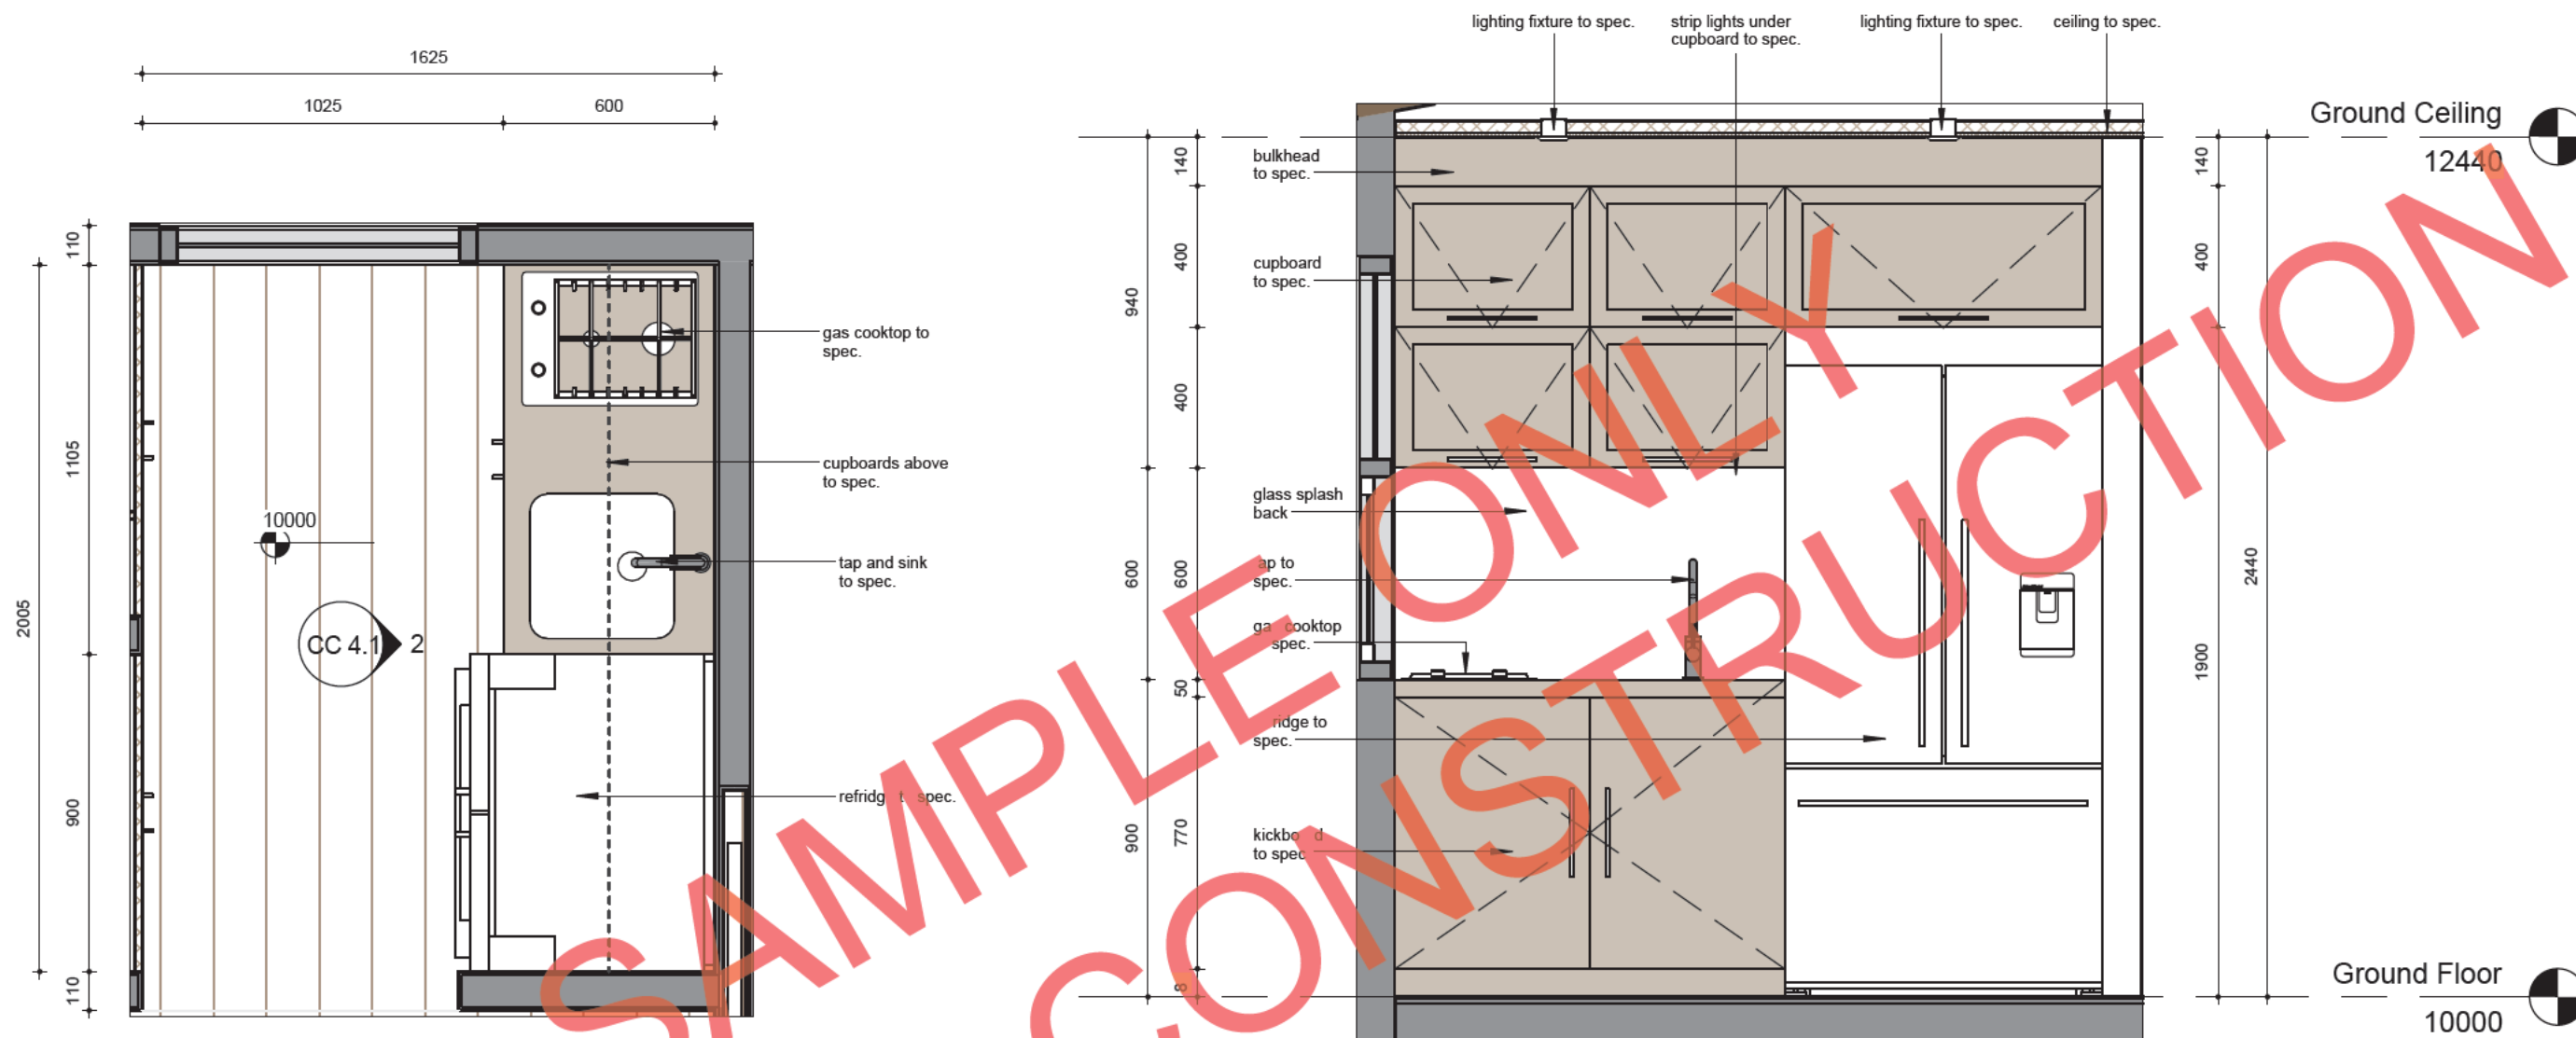


NOT FOR CONSTRUCTION

ALL TIMBER CUPBOARDS AND JOINERY TO JOINERS SHOP DRAWINGS AND DETAILS

NOTE:
 -All drawings to be read in conjunction with all relevant engineers drawings.
 -All dimensions to be verified on site prior to construction.
 -All plumbing and light fixtures, windows and glazed doors, heating and cooling systems etc to have energy ratings and to conform to specifications set out in BASIX

| NOTE ALL LEVELS TO AUSTRALIAN HEIGHT DATA. IT IS THE CONTRACTOR'S RESPONSIBILITY TO CONFIRM ALL MEASUREMENTS ON SITE AND LOCATIONS OF ANY SERVICES PRIOR TO COMMENCEMENT OF WORK. DRAWINGS SHOULD NOT BE SCALED. WRITTEN DIMENSIONS ONLY SHOULD BE TAKEN FROM DRAWINGS. IF DISCREPANCY EXISTS NOTIFY ARCHITECT IMMEDIATELY. ALL WORKS SHALL COMPLY WITH THE BUILDING CODE OF AUSTRALIA. THE RULES AND REQUIREMENTS OF APPLICABLE STANDARDS CODES AND SPECIFICATIONS. | REFERENCES | REVISION <table border="1" style="width: 100%; border-collapse: collapse;"> <thead> <tr> <th style="width: 10%;">Revision Number</th> <th style="width: 60%;">Revision Description</th> <th style="width: 30%;">Revision Date</th> </tr> </thead> <tbody> <tr><td> </td><td> </td><td> </td></tr> <tr><td> </td><td> </td><td> </td></tr> <tr><td> </td><td> </td><td> </td></tr> <tr><td> </td><td> </td><td> </td></tr> </tbody> </table> | Revision Number | Revision Description | Revision Date | | | | | | | | | | | | |  <p style="font-size: 8px;"> FLAT GRANNYS 95 Arcadia Ave. Gymea Bay NSW 2227 Phone (02) 9524 6246 Fax (02) 9524 6246 info@flatgrannys.com.au </p> | PROJECT. Yoga Gym PROJECT NO. 1702 OWNER. ADDRESS. Yoga Gym DRAWING TITLE. Kitchen Plan + Elevation SCALE. 1 : 20 @ A3 DRAWN. / CHECKED. Author / Checker ISSUED. 05/26/16 | DRAWING CC 4.1 REVISION |
|--|---------------------------|---|-----------------|----------------------|---------------|--|--|--|--|--|--|--|--|--|--|--|--|--|---|--|
| Revision Number | Revision Description | Revision Date | | | | | | | | | | | | | | | | | | |
| | | | | | | | | | | | | | | | | | | | | |
| | | | | | | | | | | | | | | | | | | | | |
| | | | | | | | | | | | | | | | | | | | | |
| | | | | | | | | | | | | | | | | | | | | |

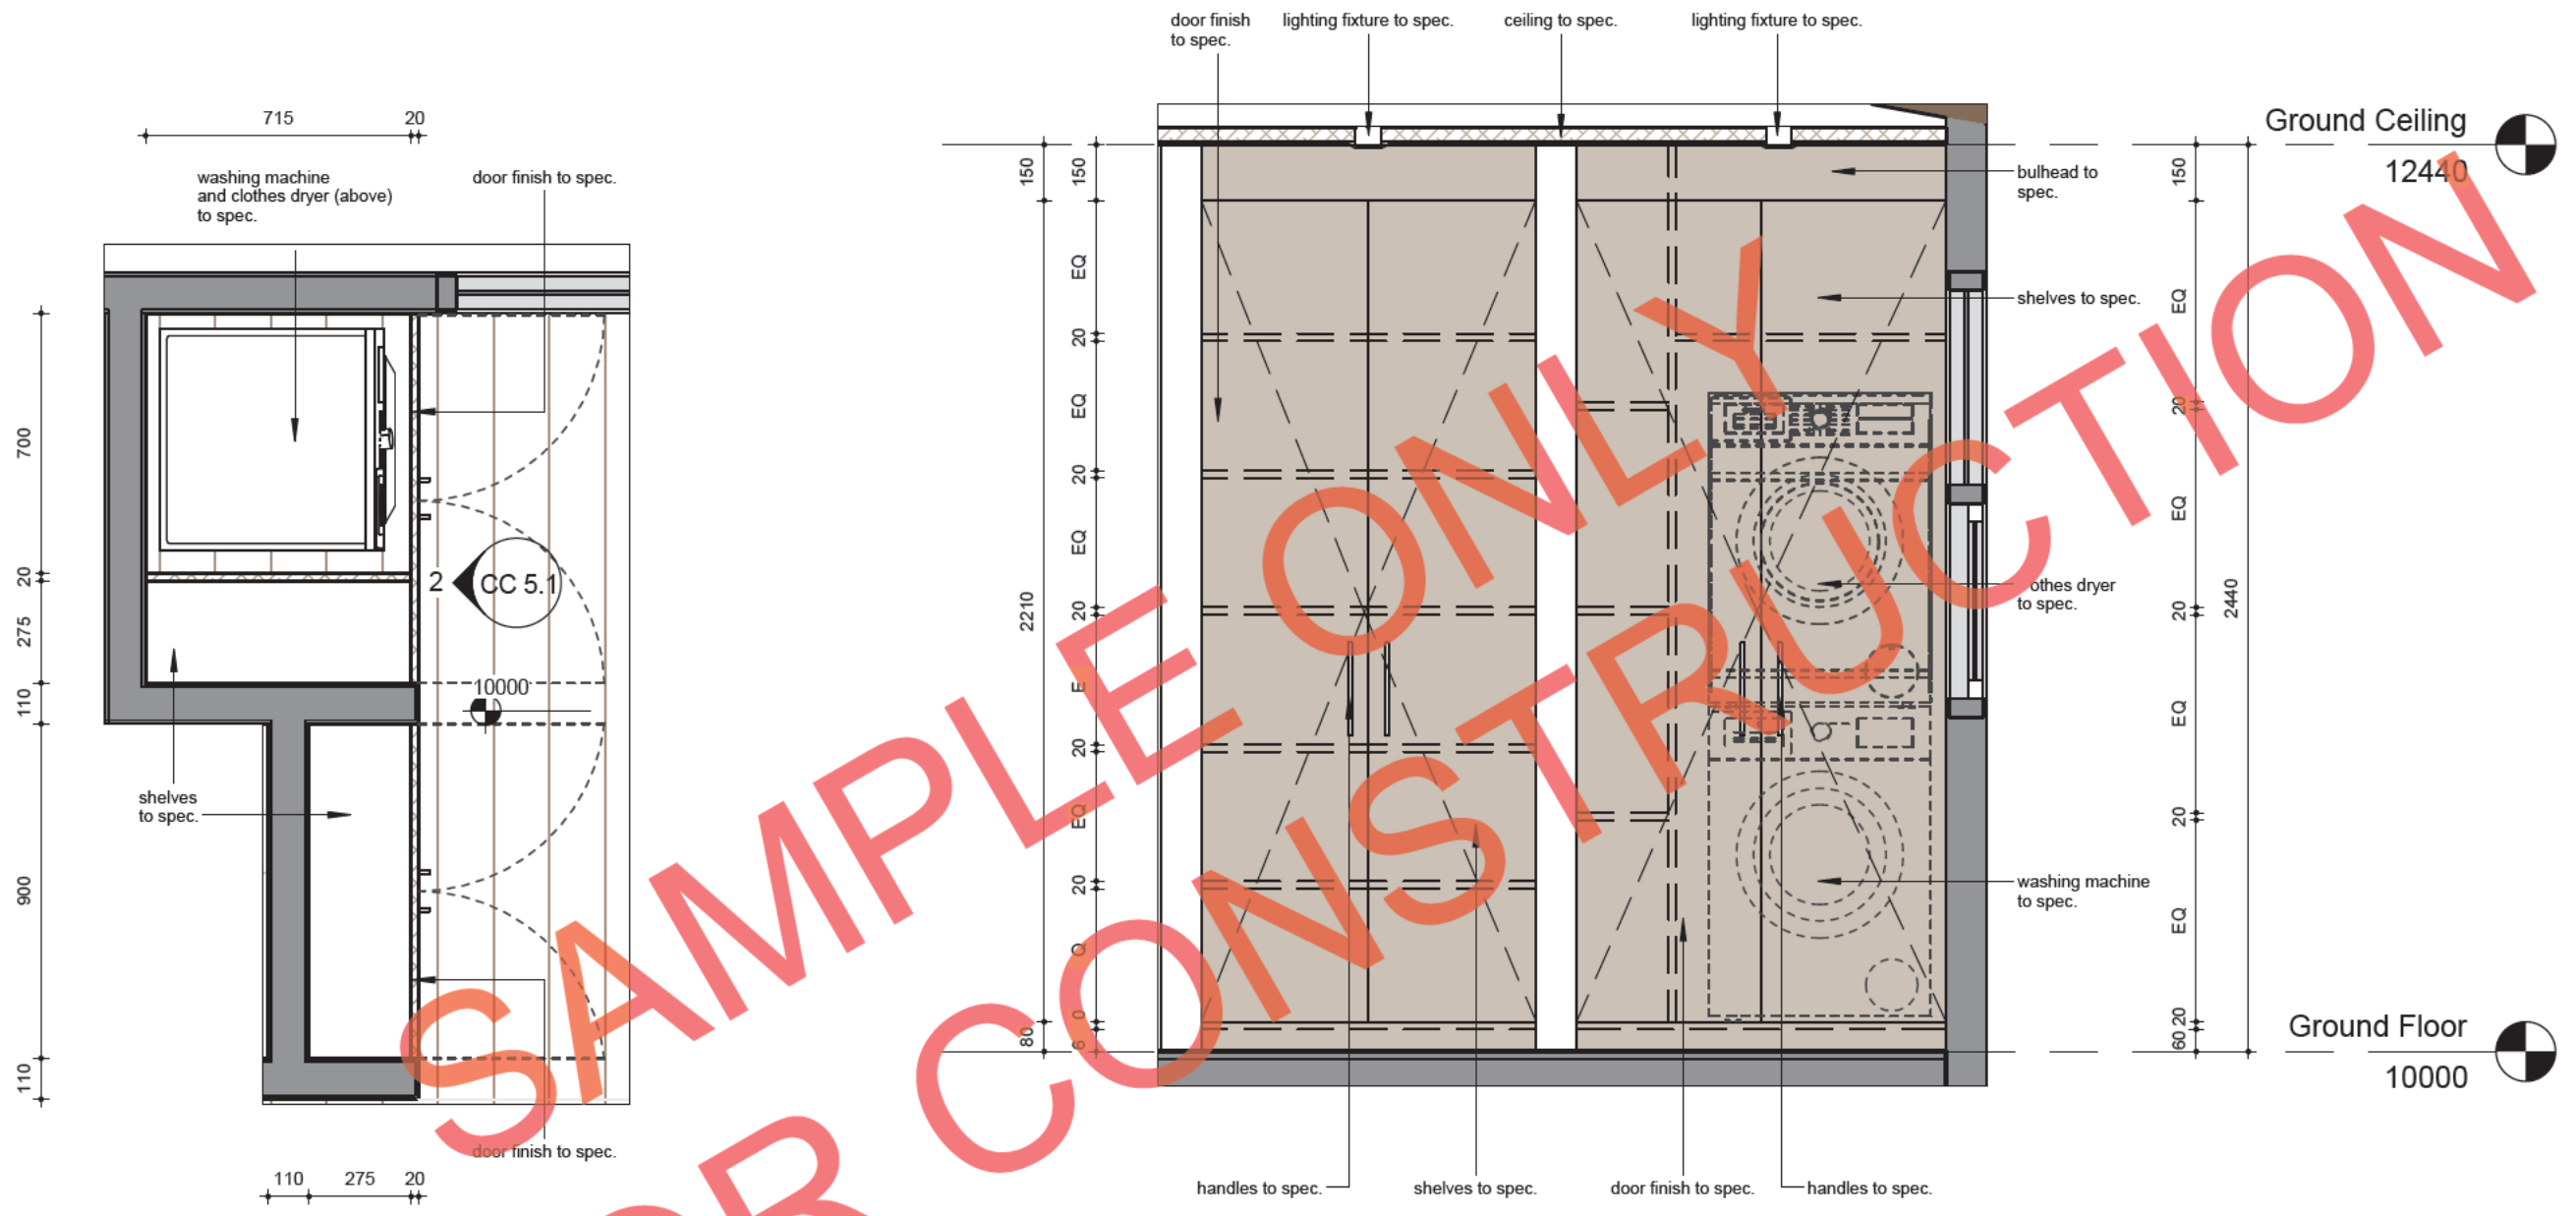

SAMPLE ONLY FOR CONSTRUCTION

ALL TIMBER CUPBOARDS AND JOINERY TO JOINERS SHOP DRAWINGS AND DETAILS

NOTE:
 -All drawings to be read in conjunction with all relevant engineers drawings.
 -All dimensions to be verified on site prior to construction.
 -All plumbing and light fixtures, windows and glazed doors, heating and cooling systems etc to have energy ratings and to conform to specifications set out in BASIX

NOTE
 ALL LEVELS TO AUSTRALIAN HEIGHT DATA. IT IS THE CONTRACTOR'S RESPONSIBILITY TO CONFIRM ALL MEASUREMENTS ON SITE AND LOCATIONS OF ANY SERVICES PRIOR TO COMMENCEMENT OF WORK. DRAWINGS SHOULD NOT BE SCALED. WRITTEN DIMENSIONS ONLY SHOULD BE TAKEN FROM DRAWINGS. IF DISCREPANCY EXISTS NOTIFY ARCHITECT IMMEDIATELY ALL WORKS SHALL COMPLY WITH THE BUILDING CODE OF AUSTRALIA. THE RULES AND REQUIREMENTS OF APPLICABLE STANDARDS CODES AND SPECIFICATIONS.

(c) COPYRIGHT IN ALL DOCUMENTS PREPARED BY THOSE ARCHITECTS ANY WORK EXECUTED FROM THOSE DOCUMENTS AND DRAWINGS WILL REMAIN IN PROPERTY OF THOSE ARCHITECTS OR ON CREATION VEST IN THOSE ARCHITECTS.


| REVISION | Revision Number | Revision Description | Revision Date |
|----------|-----------------|----------------------|---------------|
| | | | |
| | | | |
| | | | |
| | | | |
| | | | |
| | | | |
| | | | |
| | | | |
| | | | |
| | | | |

| REFERENCES |
|------------|
| |
| |
| |
| |
| |
| |
| |
| |
| |
| |

FLAT GRANNYS
 95 Arcadia Ave. Gymes Bay NSW 2227
 Phone (02) 9524 6246 Fax (02) 9524 6246
 info@flatgrannys.com.au


| | |
|--------------------------|---------------------------|
| PROJECT. | Yoga Gym |
| PROJECT NO. | 1702 |
| OWNER. | Yoga Gym |
| ADDRESS. | Yoga Gym |
| DRAWING TITLE. | Laundry Plan + Elevations |
| SCALE. | 1 : 20@A3 |
| DRAWN. / CHECKED. | Author / Checker |
| ISSUED. | 05/26/16 |

| | |
|-----------------|--------|
| DRAWING | CC 5.1 |
| REVISION | |

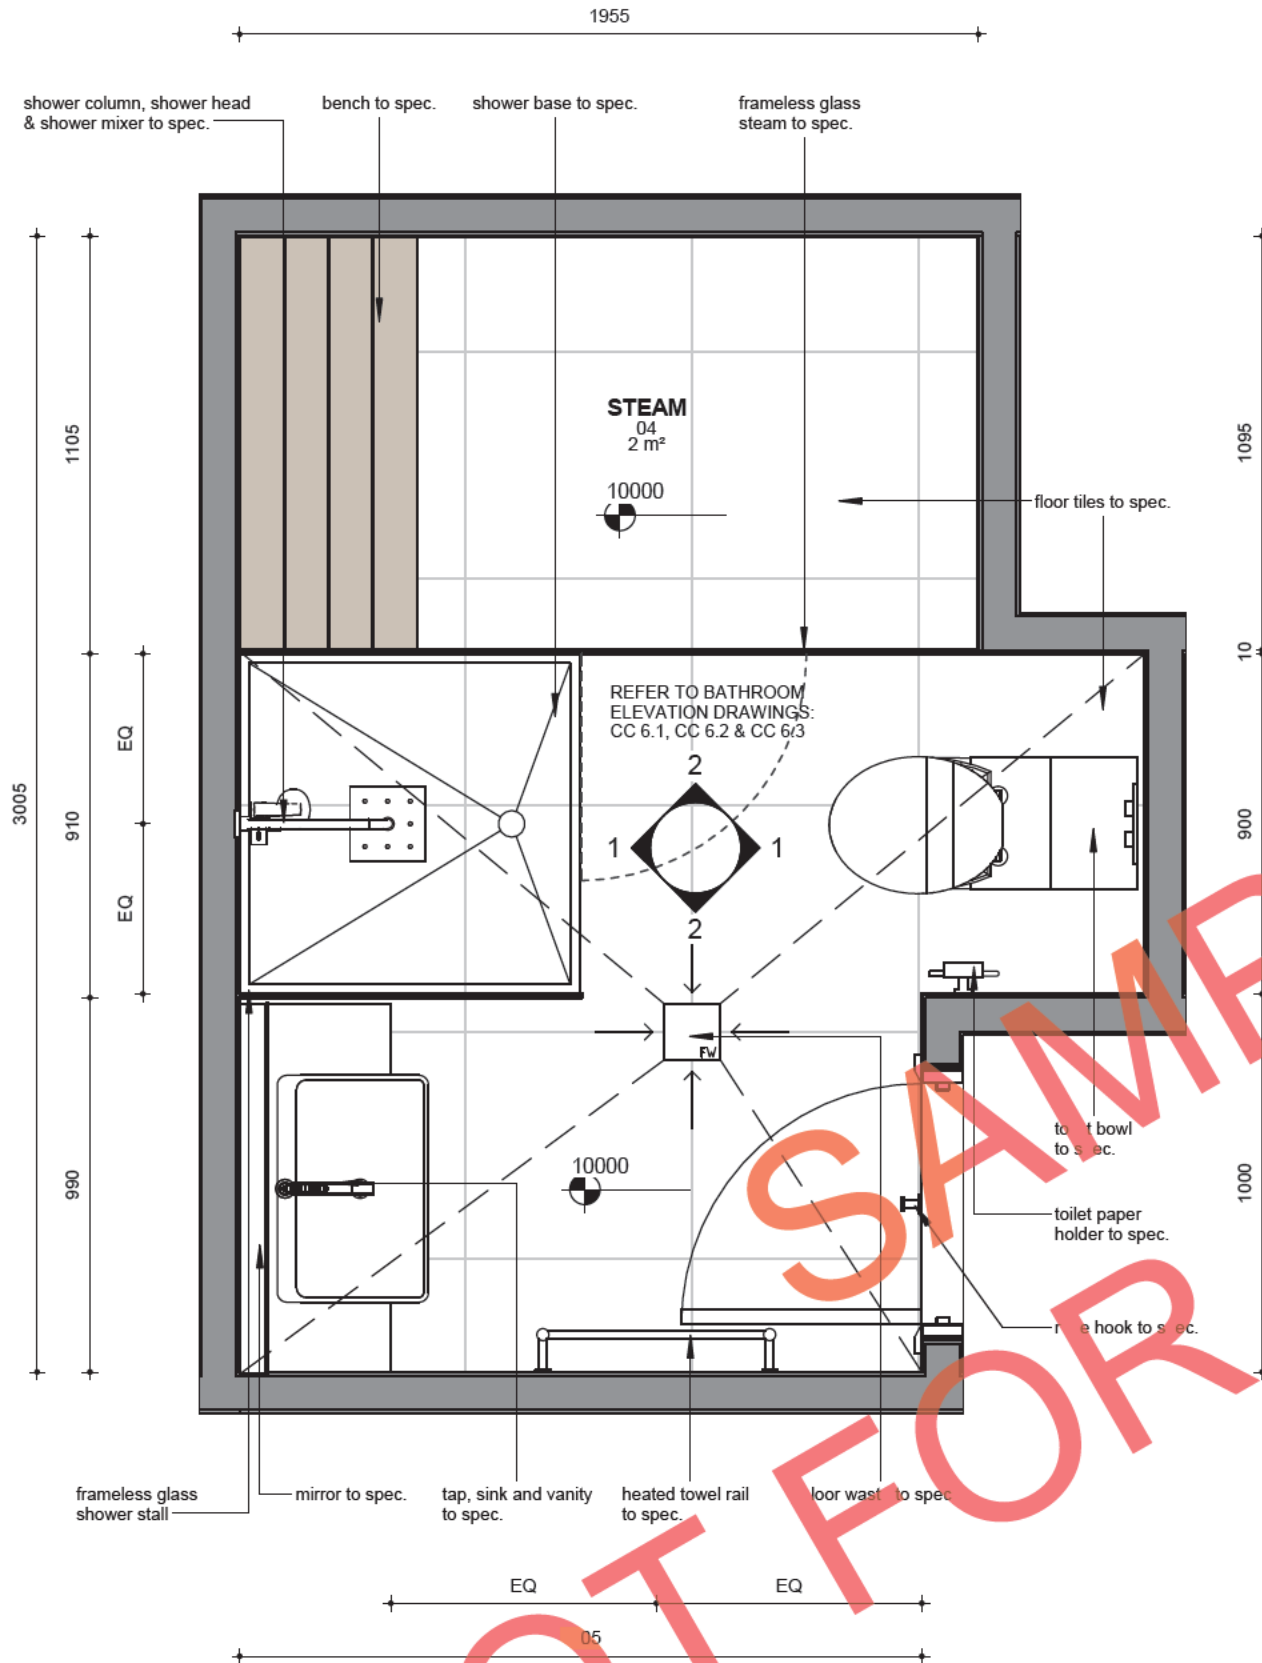

Ground Ceiling
12440

Ground Floor
10000

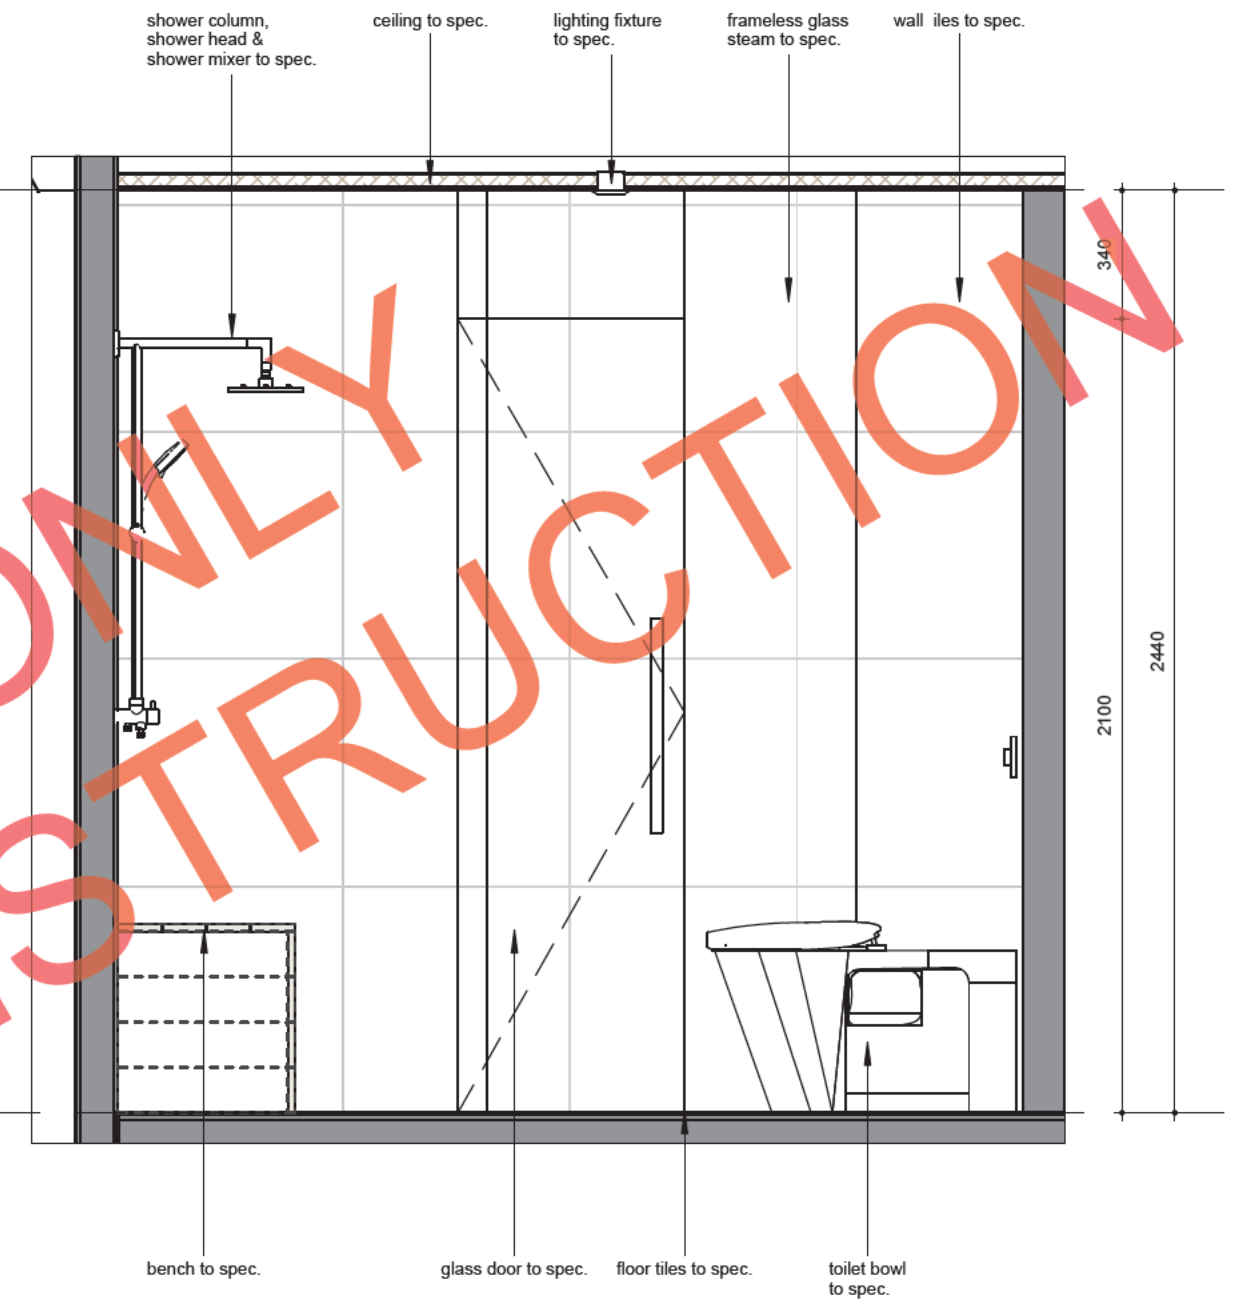

ALL TIMBER CUPBOARDS AND JOINERY TO JOINERS SHOP DRAWINGS AND DETAILS

NOTE:
-All drawings to be read in conjunction with all relevant engineers drawings.
-All dimensions to be verified on site prior to construction.
-All plumbing and light fixtures, windows and glazed doors, heating and cooling systems etc to have energy ratings and to conform to specifications set out in BASIX

NOTE
ALL LEVELS TO AUSTRALIAN HEIGHT DATA. IT IS THE CONTRACTOR'S RESPONSIBILITY TO CONFIRM ALL MEASUREMENTS ON SITE AND LOCATIONS OF ANY SERVICES PRIOR TO COMMENCEMENT OF WORK. DRAWINGS SHOULD NOT BE SCALED. WRITTEN DIMENSIONS ON DRAWINGS SHOULD BE TAKEN FROM DRAWINGS. IF DISCREPANCY EXISTS NOTIFY ARCHITECT IMMEDIATELY ALL WORKS SHALL COMPLY WITH THE BUILDING CODE OF AUSTRALIA. THE RULES AND REQUIREMENTS OF APPLICABLE STANDARDS CODES AND SPECIFICATIONS.

(c) COPYRIGHT IN ALL DOCUMENTS PREPARED BY THOSE ARCHITECTS ANY WORK EXECUTED FROM THESE DOCUMENTS AND DRAWINGS WILL REMAIN IN PROPERTY OF THOSE ARCHITECTS OR ON CREATION VEST IN THOSE ARCHITECTS.

| REVISION | Revision Number | Revision Description | Revision Date |
|----------|-----------------|----------------------|---------------|
| | | | |
| | | | |
| | | | |
| | | | |
| | | | |


| REFERENCES |
|------------|
| |
| |
| |
| |
| |



FLAT GRANNYS
95 Arcadia Ave. Gyms Bay NSW 2227
Phone (02) 9524 6246 Fax (02) 9524 6246
info@flatgrannys.com.au

| | |
|-------------------|---------------------------|
| PROJECT. | Yoga Gym |
| PROJECT NO. | 1702 |
| OWNER. | |
| ADDRESS. | Yoga Gym |
| DRAWING TITLE. | Bathroom Plan + Elevation |
| SCALE. | 1 : 20@A3 |
| DRAWN. / CHECKED. | Author / Checker |
| ISSUED. | 02/13/17 |

| | |
|----------|--------|
| DRAWING | CC 6.1 |
| REVISION | |

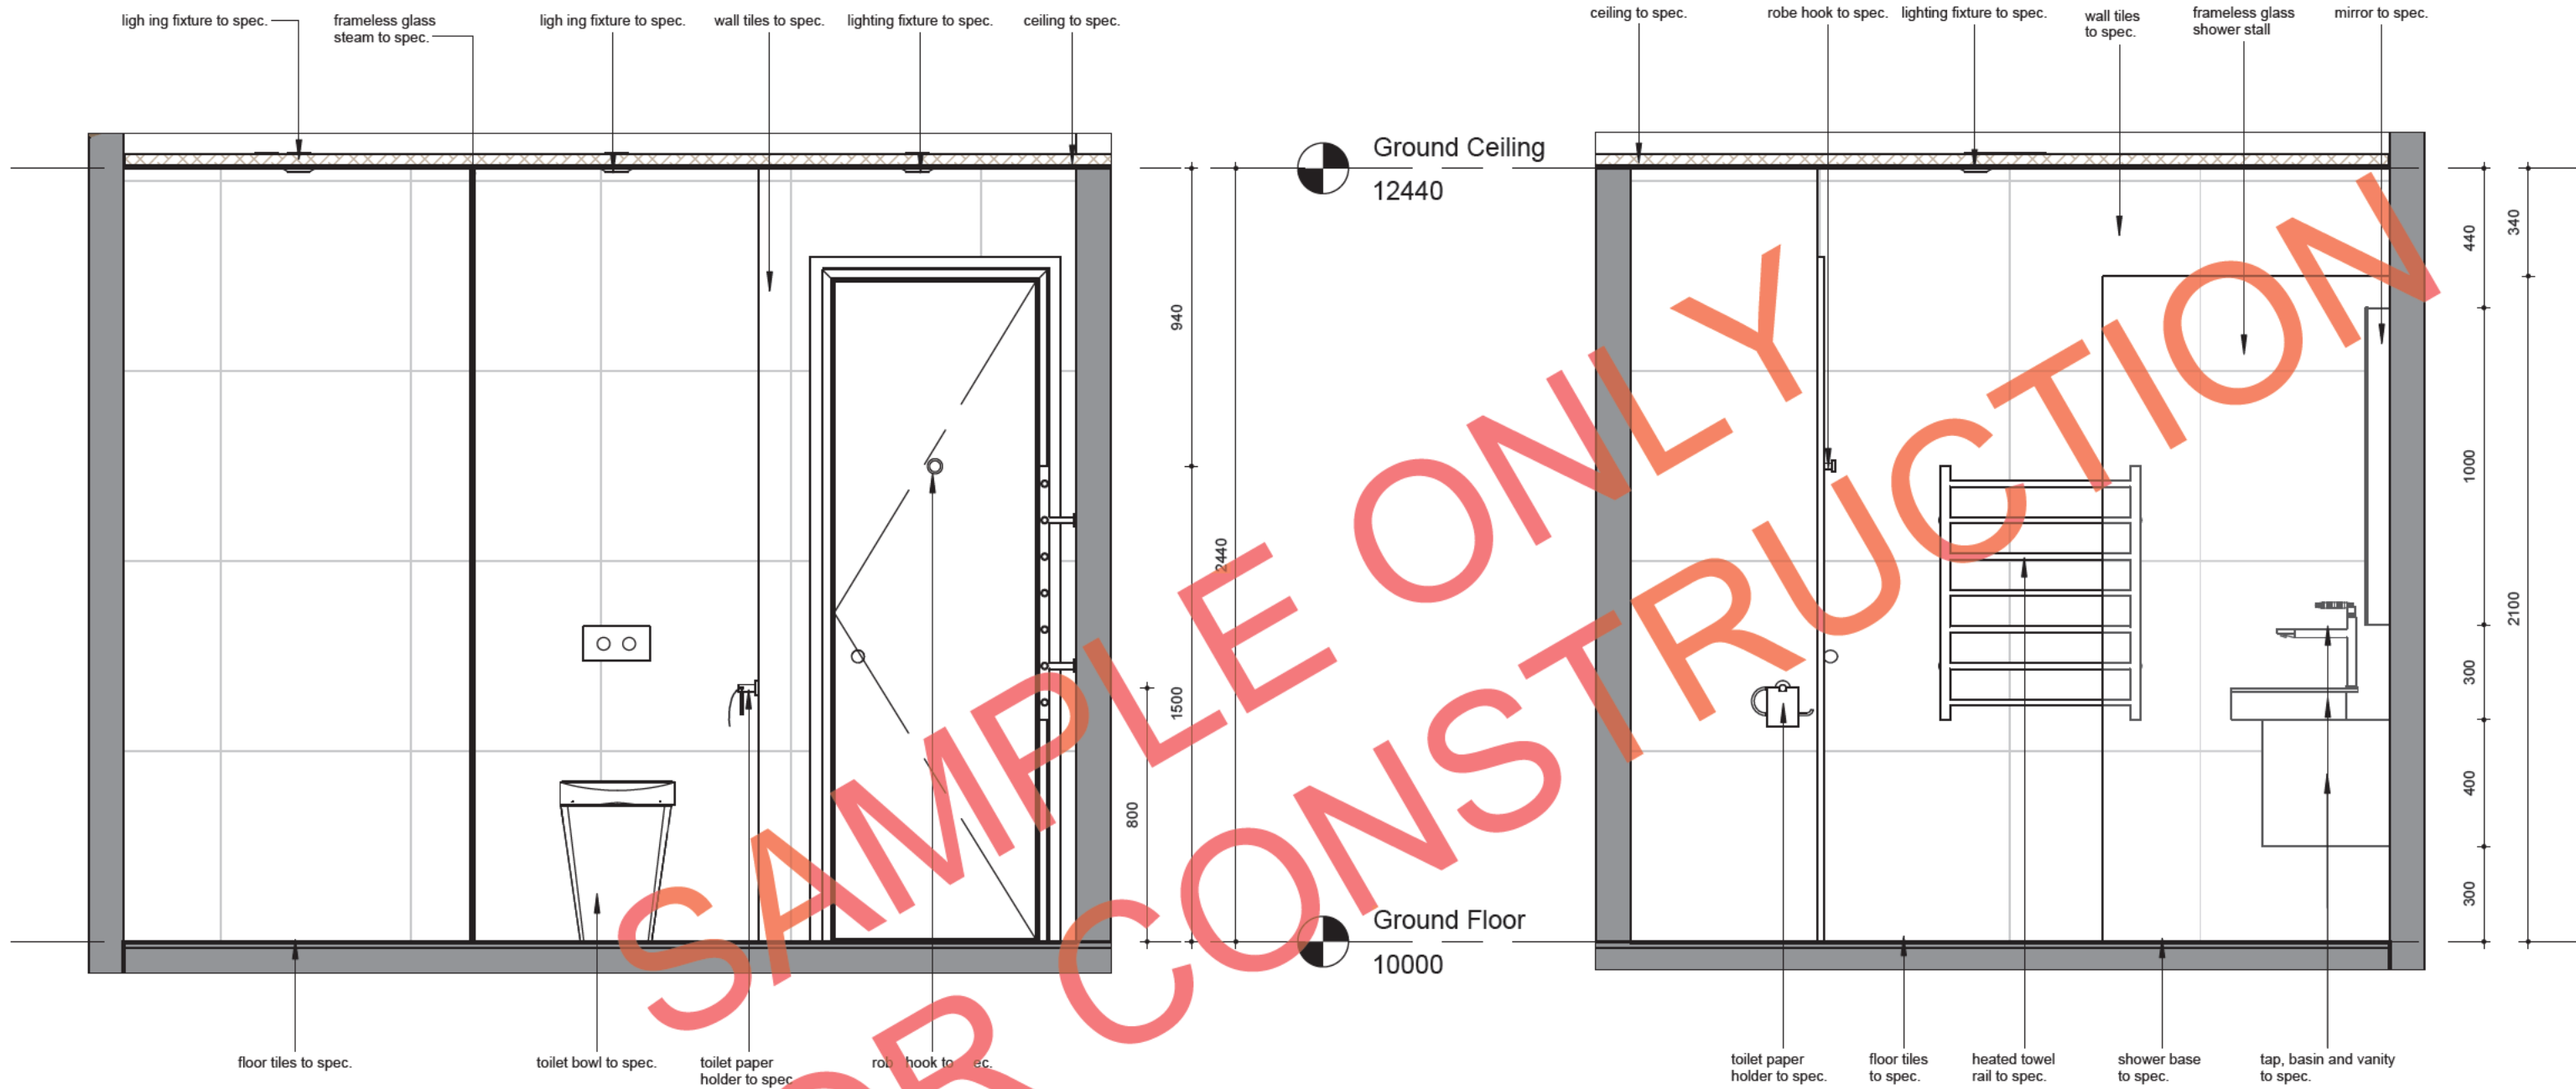

NOT FOR CONSTRUCTION

ALL TIMBER CUPBOARDS AND JOINERY TO JOINERS SHOP DRAWINGS AND DETAILS

NOTE:
 -All drawings to be read in conjunction with all relevant engineers drawings.
 -All dimensions to be verified on site prior to construction.
 -All plumbing and light fixtures, windows and glazed doors, heating and cooling systems etc to have energy ratings and to conform to specifications set out in BASIX

NOTE
 ALL LEVELS TO AUSTRALIAN HEIGHT DATA. IT IS THE CONTRACTOR'S RESPONSIBILITY TO CONFIRM ALL MEASUREMENTS ON SITE AND LOCATIONS OF ANY SERVICES PRIOR TO COMMENCEMENT OF WORK. DRAWINGS SHOULD NOT BE SCALED. WRITTEN DIMENSIONS ON DRAWINGS SHOULD BE TAKEN FROM DRAWINGS. IF DISCREPANCY EXISTS NOTIFY ARCHITECT IMMEDIATELY ALL WORKS SHALL COMPLY WITH THE BUILDING CODE OF AUSTRALIA. THE RULES AND REQUIREMENTS OF APPLICABLE STANDARDS CODES AND SPECIFICATIONS.

(c) COPYRIGHT IN ALL DOCUMENTS PREPARED BY THOSE ARCHITECTS ANY WORK EXECUTED FROM THESE DOCUMENTS AND DRAWINGS WILL REMAIN IN PROPERTY OF THOSE ARCHITECTS OR ON CREATION VEST IN THOSE ARCHITECTS.

REFERENCES

| |
|--|
| |
| |
| |
| |
| |

REVISION

| Revision Number | Revision Description | Revision Date |
|-----------------|----------------------|---------------|
| | | |
| | | |
| | | |
| | | |
| | | |



FLAT GRANNYS
 95 Arcadia Ave. Gymes Bay NSW 2227
 Phone (02) 9524 6246 Fax (02) 9524 6246
 info@flatgrannys.com.au

| | |
|--------------------------|----------------------|
| PROJECT. | Yoga Gym |
| PROJECT NO. | 1702 |
| OWNER. | |
| ADDRESS. | Yoga Gym |
| DRAWING TITLE. | Bathroom Elevation 1 |
| SCALE. | 1 : 20@A3 |
| DRAWN. / CHECKED. | Author / Checker |
| ISSUED. | 04/05/17 |

| | |
|-----------------|--------|
| DRAWING | CC 6.2 |
| REVISION | |




NOT FOR SAMPLE ONLY CONSTRUCTION

ALL TIMBER CUPBOARDS AND JOINERY TO JOINERS SHOP DRAWINGS AND DETAILS

NOTE:
 -All drawings to be read in conjunction with all relevant engineers drawings.
 -All dimensions to be verified on site prior to construction.
 -All plumbing and light fixtures, windows and glazed doors, heating and cooling systems etc to have energy ratings and to conform to specifications set out in BASIX



| <p>NOTE ALL LEVELS TO AUSTRALIAN HEIGHT DATA. IT IS THE CONTRACTORS RESPONSIBILITY TO CONFIRM ALL MEASUREMENTS ON SITE AND LOCATIONS OF ANY SERVICES PRIOR TO COMMENCEMENT OF WORK. DRAWINGS SHOULD NOT BE SCALED. WRITTEN DIMENSIONS ONLY SHOULD BE TAKEN FROM DRAWINGS. IF DISCREPANCY EXISTS NOTIFY ARCHITECT IMMEDIATELY ALL WORKS SHALL COMPLY WITH THE BUILDING CODE OF AUSTRALIA. THE RULES AND REQUIREMENTS OF APPLICABLE STANDARDS CODES AND SPECIFICATIONS.</p> <p>(c) COPYRIGHT IN ALL DOCUMENTS PREPARED BY THOSE ARCHITECTS ANY WORK EXECUTED FROM THOSE DOCUMENTS AND DRAWINGS WILL REMAIN IN PROPERTY OF THOSE ARCHITECTS OR ON CREATION VEST IN THOSE ARCHITECTS.</p> | <p>REFERENCES</p> | <table border="1" style="width: 100%; border-collapse: collapse;"> <thead> <tr> <th style="text-align: left;">REVISION</th> <th style="text-align: left;">Revision Number</th> <th style="text-align: left;">Revision Description</th> <th style="text-align: left;">Revision Date</th> </tr> </thead> <tbody> <tr><td> </td><td> </td><td> </td><td> </td></tr> <tr><td> </td><td> </td><td> </td><td> </td></tr> <tr><td> </td><td> </td><td> </td><td> </td></tr> <tr><td> </td><td> </td><td> </td><td> </td></tr> <tr><td> </td><td> </td><td> </td><td> </td></tr> <tr><td> </td><td> </td><td> </td><td> </td></tr> <tr><td> </td><td> </td><td> </td><td> </td></tr> </tbody> </table> | REVISION | Revision Number | Revision Description | Revision Date | | | | | | | | | | | | | | | | | | | | | | | | | | | | | <p style="font-size: 8px; margin-top: 5px;"> FLAT GRANNYS 95 Arcadia Ave. Gymea Bay NSW 2227 Phone (02) 9524 6246 Fax (02) 9524 6246 info@flatgrannys.com.au </p> | <p>PROJECT. Yoga Gym PROJECT NO. 1702 OWNER. Yoga Gym ADDRESS. Yoga Gym</p> <hr/> <p>DRAWING TITLE. Bathroom Elevation 2 SCALE. 1 : 20@A3 DRAWN. / CHECKED. Author / Checker ISSUED. 08/14/17</p> | <p>DRAWING CC 6.3</p> <hr/> <p>REVISION</p> |
|---|--------------------------|--|---------------|-----------------|----------------------|---------------|--|--|--|--|--|--|--|--|--|--|--|--|--|--|--|--|--|--|--|--|--|--|--|--|--|--|--|--|---|---|---|
| REVISION | Revision Number | Revision Description | Revision Date | | | | | | | | | | | | | | | | | | | | | | | | | | | | | | | | | | |
| | | | | | | | | | | | | | | | | | | | | | | | | | | | | | | | | | | | | | |
| | | | | | | | | | | | | | | | | | | | | | | | | | | | | | | | | | | | | | |
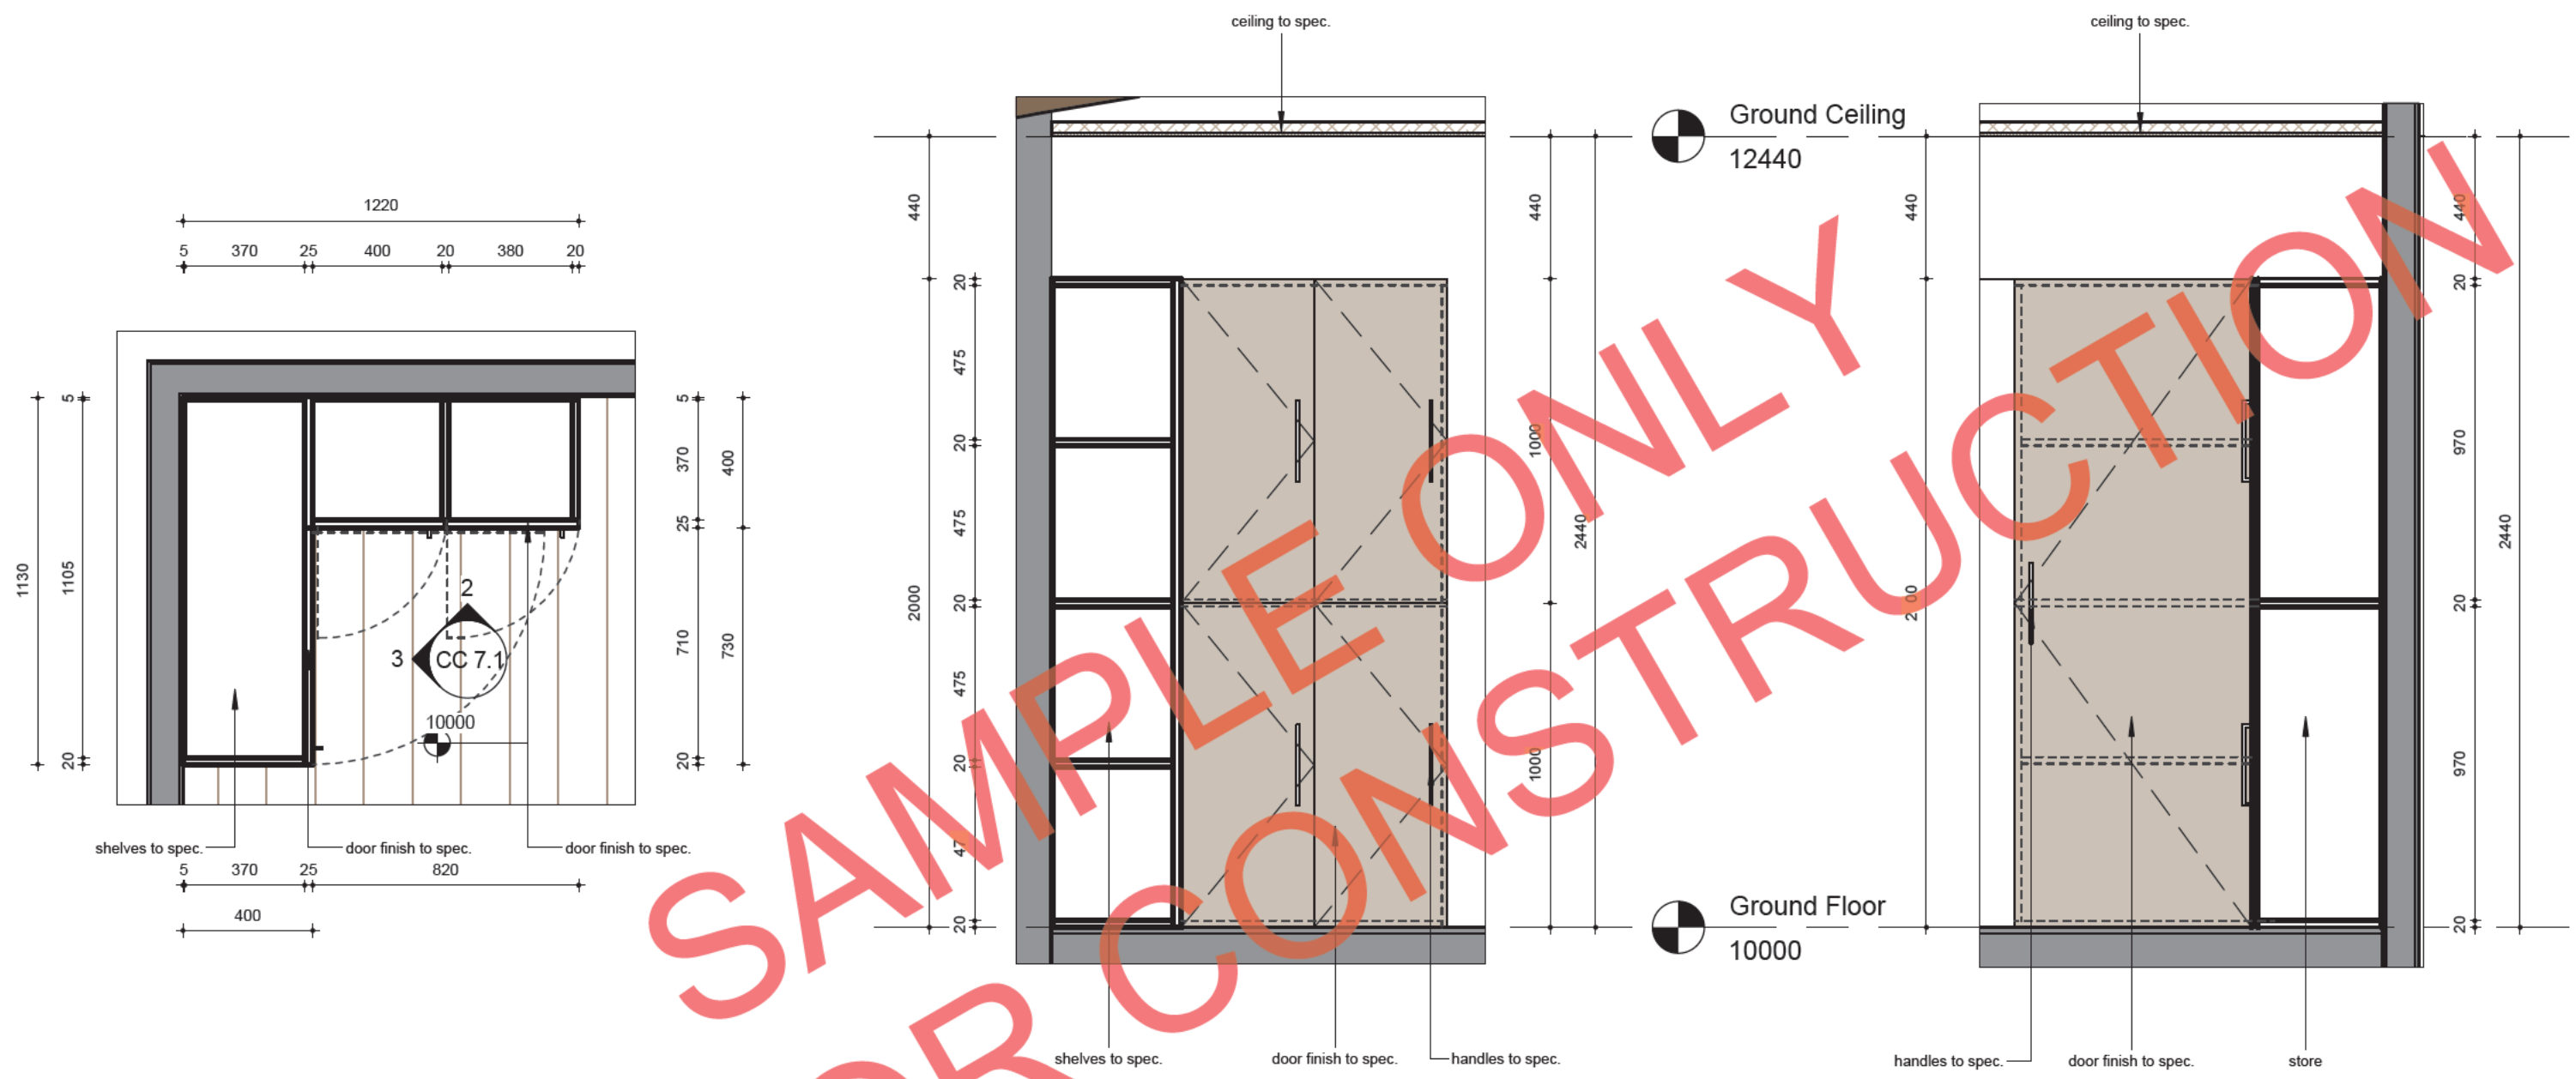

ALL TIMBER CUPBOARDS AND JOINERY TO JOINERS SHOP DRAWINGS AND DETAILS


NOTE:
 -All drawings to be read in conjunction with all relevant engineers drawings.
 -All dimensions to be verified on site prior to construction.
 -All plumbing and light fixtures, windows and glazed doors, heating and cooling systems etc to have energy ratings and to conform to specifications set out in BASIX

| <p>NOTE ALL LEVELS TO AUSTRALIAN HEIGHT DATA. IT IS THE CONTRACTOR'S RESPONSIBILITY TO CONFIRM ALL MEASUREMENTS ON SITE AND LOCATIONS OF ANY SERVICES PRIOR TO COMMENCEMENT OF WORK. DRAWINGS SHOULD NOT BE SCALED. WRITTEN DIMENSIONS ON DRAWINGS SHOULD BE TAKEN FROM DRAWINGS. IF DISCREPANCY EXISTS NOTIFY ARCHITECT IMMEDIATELY ALL WORKS SHALL COMPLY WITH THE BUILDING CODE OF AUSTRALIA. THE RULES AND REQUIREMENTS OF APPLICABLE STANDARDS CODES AND SPECIFICATIONS.</p> <p>(c) COPYRIGHT IN ALL DOCUMENTS PREPARED BY THOSE ARCHITECTS ANY WORK EXECUTED FROM THESE DOCUMENTS AND DRAWINGS WILL REMAIN IN PROPERTY OF THOSE ARCHITECTS OR ON CREATION VEST IN THOSE ARCHITECTS.</p> | <p>REFERENCES</p> | <p>REVISION</p> <table border="1"> <thead> <tr> <th>Revision Number</th> <th>Revision Description</th> <th>Revision Date</th> </tr> </thead> <tbody> <tr><td> </td><td> </td><td> </td></tr> <tr><td> </td><td> </td><td> </td></tr> <tr><td> </td><td> </td><td> </td></tr> <tr><td> </td><td> </td><td> </td></tr> <tr><td> </td><td> </td><td> </td></tr> <tr><td> </td><td> </td><td> </td></tr> <tr><td> </td><td> </td><td> </td></tr> </tbody> </table> | Revision Number | Revision Description | Revision Date | | | | | | | | | | | | | | | | | | | | | | <p>FLAT GRANNYS</p> <p>95 Arcadia Ave. Gympie Bay NSW 2227 Phone (02) 9524 6246 Fax (02) 9524 6246 info@flatgrannys.com.au</p> | <p>PROJECT. Yoga Gym PROJECT NO. 1702 OWNER. ADDRESS. Yoga Gym</p> <p>DRAWING TITLE. Robe Plan 1 + Elevations SCALE. 1 : 20@A3 DRAWN. / CHECKED. Author / Checker ISSUED. 03/28/17</p> | <p>DRAWING CC 7.1</p> <p>REVISION</p> |
|---|--------------------------|---|-----------------|----------------------|---------------|--|--|--|--|--|--|--|--|--|--|--|--|--|--|--|--|--|--|--|--|--|---|--|--|
| Revision Number | Revision Description | Revision Date | | | | | | | | | | | | | | | | | | | | | | | | | | | |
| | | | | | | | | | | | | | | | | | | | | | | | | | | | | | |
| | | | | | | | | | | | | | | | | | | | | | | | | | | | | | |
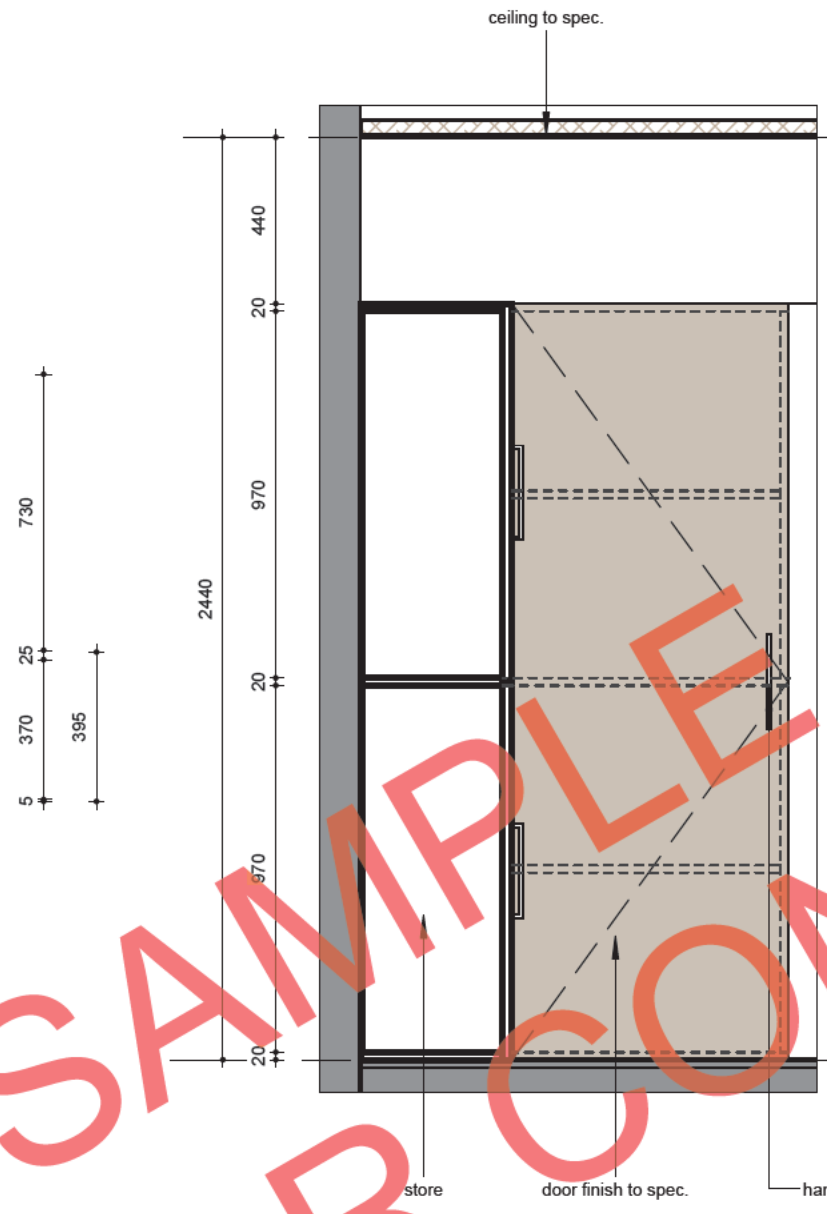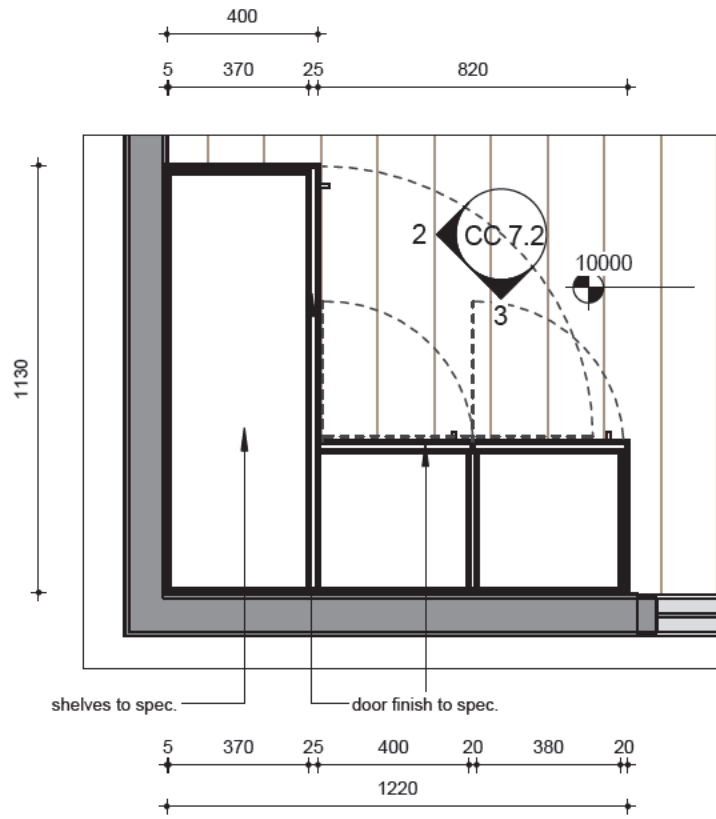

Ground Ceiling
12440

Ground Floor
10000

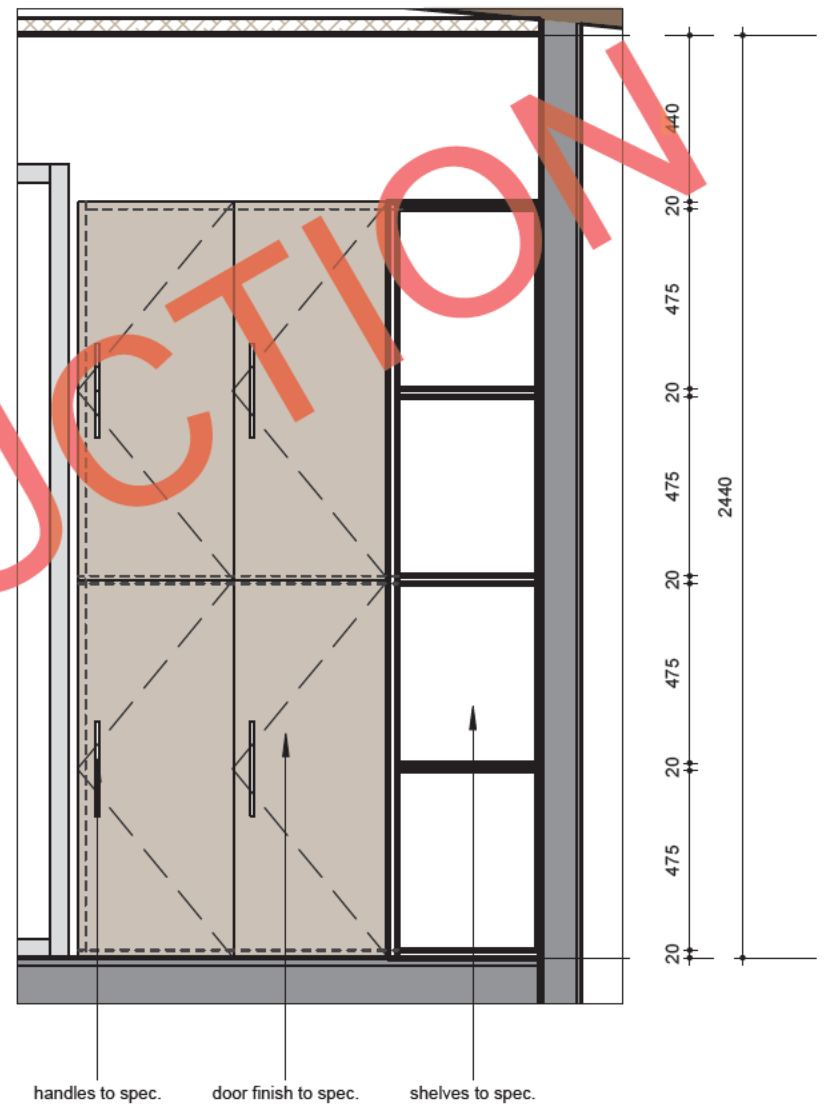

NOT FOR SAMPLE ONLY CONSTRUCTION

ALL TIMBER CUPBOARDS AND JOINERY TO JOINERS SHOP DRAWINGS AND DETAILS

NOTE:
 -All drawings to be read in conjunction with all relevant engineers drawings.
 -All dimensions to be verified on site prior to construction.
 -All plumbing and light fixtures, windows and glazed doors, heating and cooling systems etc to have energy ratings and to conform to specifications set out in BASIX

NOTE
 ALL LEVELS TO AUSTRALIAN HEIGHT DATA. IT IS THE CONTRACTOR'S RESPONSIBILITY TO CONFIRM ALL MEASUREMENTS ON SITE AND LOCATIONS OF ANY SERVICES PRIOR TO COMMENCEMENT OF WORK. DRAWINGS SHOULD NOT BE SCALED. WRITTEN DIMENSIONS ON DRAWINGS SHOULD BE TAKEN FROM DRAWINGS. IF DISCREPANCY EXISTS NOTIFY ARCHITECT IMMEDIATELY ALL WORKS SHALL COMPLY WITH THE BUILDING CODE OF AUSTRALIA. THE RULES AND REQUIREMENTS OF APPLICABLE STANDARDS CODES AND SPECIFICATIONS.
 (c) COPYRIGHT IN ALL DOCUMENTS PREPARED BY THOSE ARCHITECTS ANY WORK EXECUTED FROM THOSE DOCUMENTS AND DRAWINGS WILL REMAIN IN PROPERTY OF THOSE ARCHITECTS OR ON CREATION VEST IN THOSE ARCHITECTS.


| REVISION | Revision Number | Revision Description | Revision Date |
|----------|-----------------|----------------------|---------------|
| | | | |
| | | | |
| | | | |
| | | | |
| | | | |
| | | | |
| | | | |
| | | | |
| | | | |
| | | | |

| REFERENCES |
|------------|
| |
| |
| |
| |
| |
| |
| |
| |
| |
| |

FLAT GRANNYS
 95 Arcadia Ave. Gympie Bay NSW 2227
 Phone (02) 9524 6246 Fax (02) 9524 6246
 info@flatgrannys.com.au

| | |
|-------------------|--------------------------|
| PROJECT. | Yoga Gym |
| PROJECT NO. | 1702 |
| OWNER. | Yoga Gym |
| ADDRESS. | Yoga Gym |
| DRAWING TITLE. | Robe plan 2 + Elevations |
| SCALE. | 1 : 20@A3 |
| DRAWN. / CHECKED. | Author / Checker |
| ISSUED. | 06/27/17 |

| | |
|----------|--------|
| DRAWING | CC 7.2 |
| REVISION | |

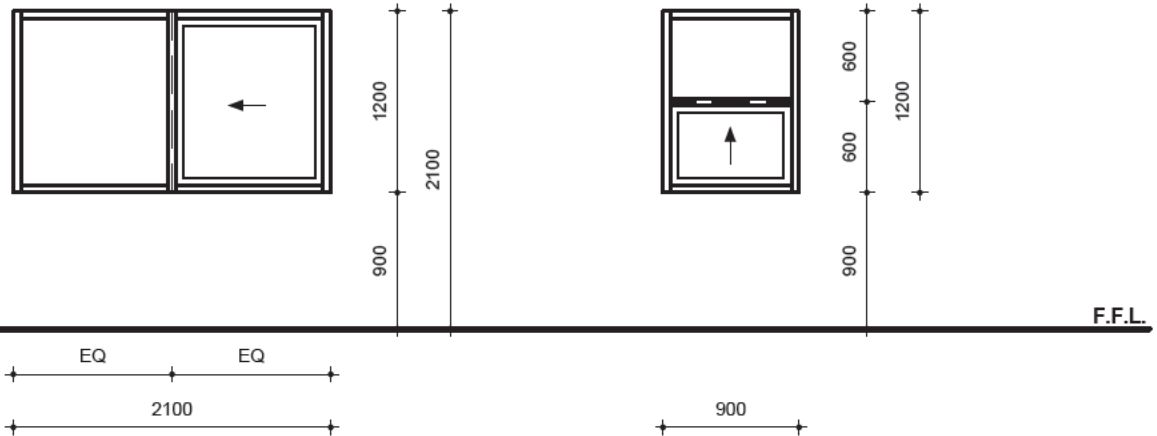

W01

Two-pane window comprised of one sliding windows and one fixed pane; aluminium frame, powder coated; glazing to comply with BASIX

- BEDROOM / STUDY

W02

Single-Hung window; aluminium frame, powder coated; glazing to comply with BASIX

- KITCHEN

EXTERNAL GLAZING SCHEDULE

| ASPECT | Mark | SILL HEIGHT | WIDTH | HEIGHT | AREA |
|--------|------|-------------|-------|--------|-------------------|
| | D01 | 0 | 4100 | 2100 | 9 m ² |
| | D02 | 0 | 4800 | 2100 | 10 m ² |
| | W01 | 900 | 2100 | 1200 | 3 m ² |
| | W02 | 900 | 900 | 1200 | 1 m ² |

Grand total: 4

NOT FOR CONSTRUCTION

NOTE
ALL LEVELS TO AUSTRALIAN HEIGHT DATA. IT IS THE CONTRACTORS RESPONSIBILITY TO CONFIRM ALL MEASUREMENTS ON SITE AND LOCATIONS OF ANY SERVICES PRIOR TO COMMENCEMENT OF WORK. DRAWINGS SHOULD NOT BE SCALED. WRITTEN DIMENSIONS ON DRAWINGS SHOULD BE TAKEN FROM DRAWINGS. IF DISCREPANCY EXISTS NOTIFY ARCHITECT IMMEDIATELY ALL WORKS SHALL COMPLY WITH THE BUILDING CODE OF AUSTRALIA. THE RULES AND REQUIREMENTS OF APPLICABLE STANDARDS CODES AND SPECIFICATIONS.

(c) COPYRIGHT IN ALL DOCUMENTS PREPARED BY THOSE ARCHITECTS ANY WORK EXECUTED FROM THOSE DOCUMENTS AND DRAWINGS WILL REMAIN IN PROPERTY OF THOSE ARCHITECTS OR ON CREATION VEST IN THOSE ARCHITECTS.

REFERENCES

REVISION

| Revision Number | Revision Description | Revision Date |
|-----------------|----------------------|---------------|
| | | |
| | | |
| | | |
| | | |
| | | |
| | | |
| | | |




FLAT GRANNYS
95 Arcadia Ave. Gymea Bay NSW 2227
Phone (02) 9524 6246 Fax (02) 9524 6246
info@flatgrannys.com.au

PROJECT. Yoga Gym
PROJECT NO. 1702
OWNER.
ADDRESS. Yoga Gym
DRAWING TITLE. Window Schedule
SCALE. 1 : 50@A3
DRAWN. / CHECKED. Author / Checker
ISSUED. 04/04/17

DRAWING
CC 8.1


REVISION

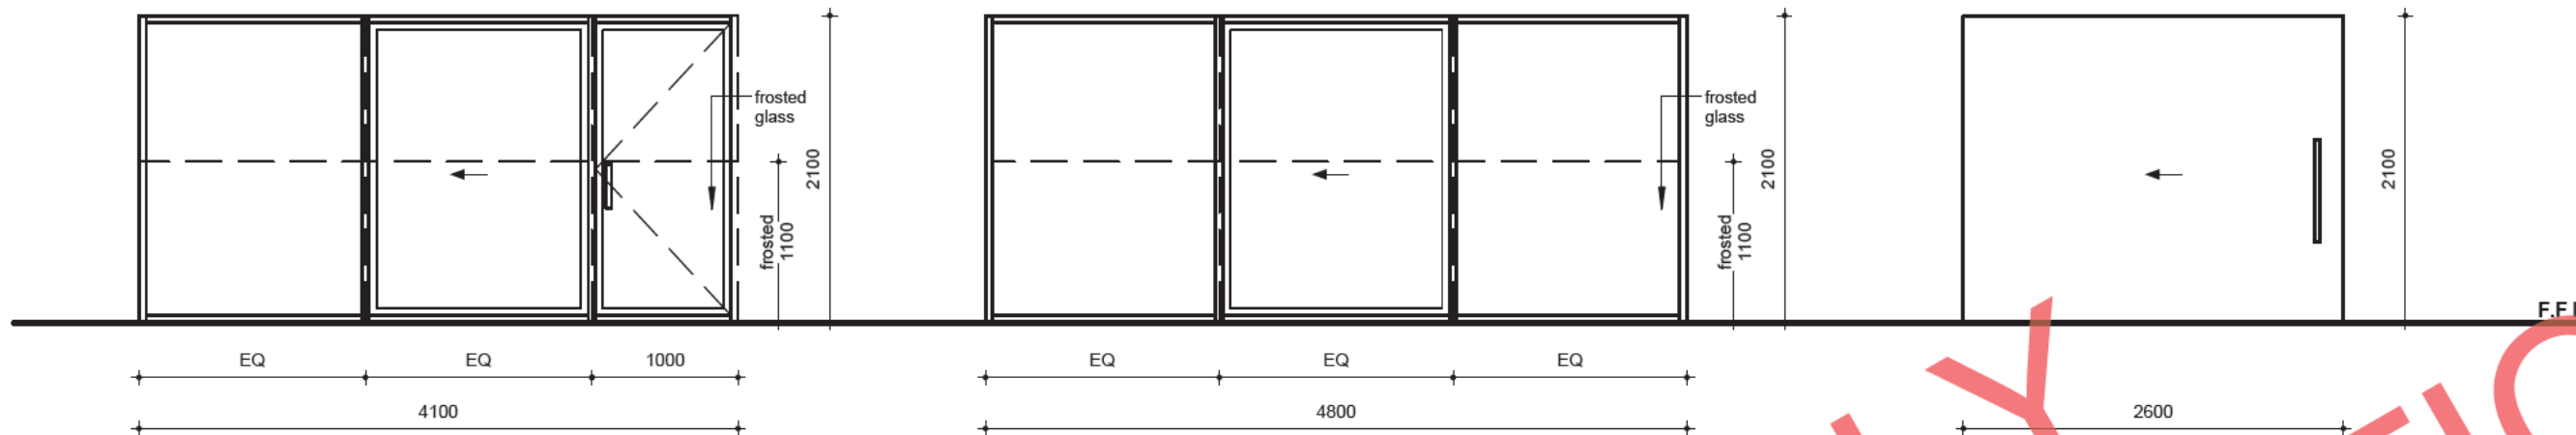

D01
Exterior glass slider door with one glass entry door and one fixed pane; aluminium frame, powder coated; glazing to comply with BASIX
- YOGA GYM

D02
Exterior glass slider door with two fixed pane; aluminium frame, powder coated; glazing to comply with BASIX
- YOGA GYM

D03
Single interior wooden door; material & colour to spec.; timber frame
- CORRIDOR

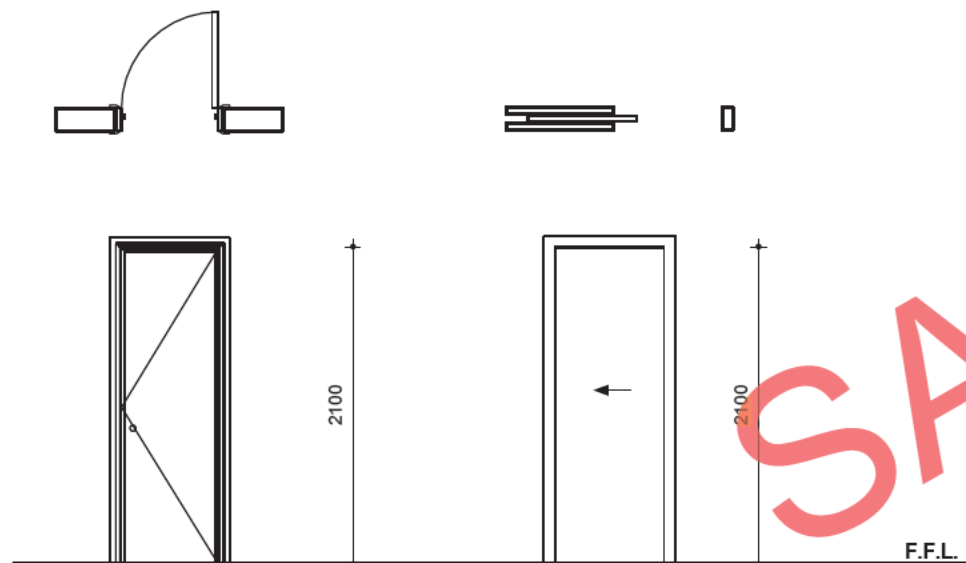

D04
Single interior wooden door; material & colour to spec.; timber frame
- BATHROOM

D05
Single interior wooden door; material & colour to spec.; timber frame
- BEDROOM

EXTERNAL GLAZING SCHEDULE

| ASPECT | Mark | SILL HEIGHT | WIDTH | HEIGHT | AREA |
|-----------------------|------|-------------|-------|--------|-------------------|
| | D01 | 0 | 4100 | 2100 | 9 m ² |
| | D02 | 0 | 4800 | 2100 | 10 m ² |
| | W01 | 900 | 2100 | 1200 | 3 m ² |
| | W02 | 900 | 900 | 1200 | 1 m ² |
| Grand total: 4 | | | | | |

Door Schedule

| Mark | Level | Width | Height | Type | Frame Material | Function |
|------|--------------|-------|--------|---------------|----------------|----------|
| D05 | Ground Floor | 720 | 2100 | 720 x 2100 | | Interior |
| D04 | Ground Floor | 720 | 2125 | 720 x 2100 mm | | Interior |

- FOR EXTERNAL DOORS SEE EXTERIOR GLAZING SCHEDULE

| <p>NOTE ALL LEVELS TO AUSTRALIAN HEIGHT DATA. IT IS THE CONTRACTOR'S RESPONSIBILITY TO CONFIRM ALL MEASUREMENTS ON SITE AND LOCATIONS OF ANY SERVICES PRIOR TO COMMENCEMENT OF WORK. DRAWINGS SHOULD NOT BE SCALED. WRITTEN DIMENSIONS ON DRAWINGS SHOULD BE TAKEN FROM DRAWINGS. IF DISCREPANCY EXISTS NOTIFY ARCHITECT IMMEDIATELY. ALL WORKS SHALL COMPLY WITH THE BUILDING CODE OF AUSTRALIA. THE RULES AND REQUIREMENTS OF APPLICABLE STANDARDS CODES AND SPECIFICATIONS.</p> <p>(c) COPYRIGHT IN ALL DOCUMENTS PREPARED BY THOSE ARCHITECTS ANY WORK EXECUTED FROM THESE DOCUMENTS AND DRAWINGS WILL REMAIN IN PROPERTY OF THOSE ARCHITECTS OR ON CREATION VEST IN THOSE ARCHITECTS.</p> | <p>REFERENCES</p> | <p>REVISION</p> <table border="1" style="width: 100%; border-collapse: collapse;"> <thead> <tr> <th>Revision Number</th> <th>Revision Description</th> <th>Revision Date</th> </tr> </thead> <tbody> <tr><td> </td><td> </td><td> </td></tr> <tr><td> </td><td> </td><td> </td></tr> <tr><td> </td><td> </td><td> </td></tr> <tr><td> </td><td> </td><td> </td></tr> <tr><td> </td><td> </td><td> </td></tr> <tr><td> </td><td> </td><td> </td></tr> <tr><td> </td><td> </td><td> </td></tr> </tbody> </table> | Revision Number | Revision Description | Revision Date | | | | | | | | | | | | | | | | | | | | | | <p style="font-size: 8px; margin-top: 5px;"> FLAT GRANNYS 95 Arcadia Ave. Gymes Bay NSW 2227 Phone (02) 9524 6246 Fax (02) 9524 6246 info@planlend.com.au </p> | <p>PROJECT: Yoga Gym PROJECT NO.: 1702 OWNER: Yoga Gym ADDRESS: Yoga Gym</p> <p>DRAWING TITLE: Door Schedule SCALE: 1 : 50@A3 DRAWN. / CHECKED: Author / Checker ISSUED: 04/04/17</p> | <p>DRAWING CC 9.1</p> <p style="font-size: 8px;">REVISION</p> |
|---|--------------------------|---|-----------------|----------------------|---------------|--|--|--|--|--|--|--|--|--|--|--|--|--|--|--|--|--|--|--|--|--|--|---|---|
| Revision Number | Revision Description | Revision Date | | | | | | | | | | | | | | | | | | | | | | | | | | | |
| | | | | | | | | | | | | | | | | | | | | | | | | | | | | | |
| | | | | | | | | | | | | | | | | | | | | | | | | | | | | | |
| Plumbing Fixture Schedule | | |
|---------------------------|------------|-----------------------------------|
| Level | Room: Name | Comments |
| Ground Floor | BATHROOM | Toilet bowl and concealed cistern |
| Ground Floor | BATHROOM | Basin above vanity |
| Ground Floor | BATHROOM | Shower column |
| Ground Floor | KITCHEN | Kitchen tap |
| Ground Floor | KITCHEN | Kitchen sink |
| Ground Floor | BATHROOM | Shower stall with frameless glass |

NOT FOR CONSTRUCTION ONLY

NOTE
 ALL LEVELS TO AUSTRALIAN HEIGHT DATA. IT IS THE CONTRACTOR'S RESPONSIBILITY TO CONFIRM ALL MEASUREMENTS ON SITE AND LOCATIONS OF ANY SERVICES PRIOR TO COMMENCEMENT OF WORK. DRAWINGS SHOULD NOT BE SCALED. WRITTEN DIMENSIONS ON DRAWINGS SHOULD BE TAKEN FROM DRAWINGS. IF DISCREPANCY EXISTS NOTIFY ARCHITECT IMMEDIATELY ALL WORKS SHALL COMPLY WITH THE BUILDING CODE OF AUSTRALIA. THE RULES AND REQUIREMENTS OF APPLICABLE STANDARDS CODES AND SPECIFICATIONS.

(c) COPYRIGHT IN ALL DOCUMENTS PREPARED BY THOSE ARCHITECTS ANY WORK EXECUTED FROM THOSE DOCUMENTS AND DRAWINGS WILL REMAIN IN PROPERTY OF THOSE ARCHITECTS OR ON CREATION VEST IN THOSE ARCHITECTS.

| REFERENCES |
|------------|
| |
| |
| |
| |
| |
| |
| |
| |
| |
| |
| |

| REVISION | | |
|-----------------|----------------------|---------------|
| Revision Number | Revision Description | Revision Date |
| | | |
| | | |
| | | |
| | | |
| | | |
| | | |
| | | |
| | | |
| | | |
| | | |
| | | |



FLAT GRANNYS
 95 Arcadia Ave. Gymea Bay NSW 2227
 Phone (02) 9524 6246 Fax (02) 9524 6246
 info@flatgrannys.com.au

| | |
|--------------------------|---------------------------|
| PROJECT. | Yoga Gym |
| PROJECT NO. | 1702 |
| OWNER. | Yoga Gym |
| ADDRESS. | Yoga Gym |
| DRAWING TITLE. | Plumbing Fixture Schedule |
| SCALE. | @A3 |
| DRAWN. / CHECKED. | Author / Checker |
| ISSUED. | 03/28/17 |

| | |
|-----------------|----------------|
| DRAWING | CC 10.1 |
| REVISION | |



NOT FOR CONSTRUCTION ONLY SAMPLE

NOTE
 ALL LEVELS TO AUSTRALIAN HEIGHT DATA. IT IS THE CONTRACTOR'S RESPONSIBILITY TO CONFIRM ALL MEASUREMENTS ON SITE AND LOCATIONS OF ANY SERVICES PRIOR TO COMMENCEMENT OF WORK. DRAWINGS SHOULD NOT BE SCALED. WRITTEN DIMENSIONS ON DRAWINGS SHOULD BE TAKEN FROM DRAWINGS. IF DISCREPANCY EXISTS NOTIFY ARCHITECT IMMEDIATELY. ALL WORKS SHALL COMPLY WITH THE BUILDING CODE OF AUSTRALIA. THE RULES AND REQUIREMENTS OF APPLICABLE STANDARDS CODES AND SPECIFICATIONS.

(c) COPYRIGHT IN ALL DOCUMENTS PREPARED BY THOSE ARCHITECTS ANY WORK EXECUTED FROM THOSE DOCUMENTS AND DRAWINGS WILL REMAIN IN PROPERTY OF THOSE ARCHITECTS OR ON CREATION VEST IN THOSE ARCHITECTS.

REFERENCES

| |
|--|
| |
| |
| |
| |
| |
| |
| |
| |

REVISION

| Revision Number | Revision Description | Revision Date |
|-----------------|----------------------|---------------|
| | | |
| | | |
| | | |
| | | |
| | | |
| | | |
| | | |
| | | |



FLAT GRANNYS
 95 Arcadia Ave. Gyms Bay NSW 2227
 Phone (02) 9524 6246 Fax (02) 9524 6246
 info@flatland.com.au

PROJECT.
PROJECT NO.
OWNER.
ADDRESS.
DRAWING TITLE.
SCALE.
DRAWN. / CHECKED.
ISSUED.

Yoga Gym
 1702
 Yoga Gym
 Perspectives
 @A3
 Author / Checker
 01/13/17

DRAWING
CC 11.1

REVISION



JAMES HARDIE - SCYON™ AXON™ CLADDING, Smooth 133mm

CORRUGATED ROOF - TRIMDE B

FACIA COLOR - GREY

WINDOW GLASS - FROSTED - STEGBA

ALUMINIUM FRAME - WINDOWS - STEGBA WOODLAND


RENDERING COLOR - WHITE

ENTRY WOODEN DOOR

CONCRETE STAIR

CONCRETE COLUMN

STEP LIGHT - STAINLESS STEEL

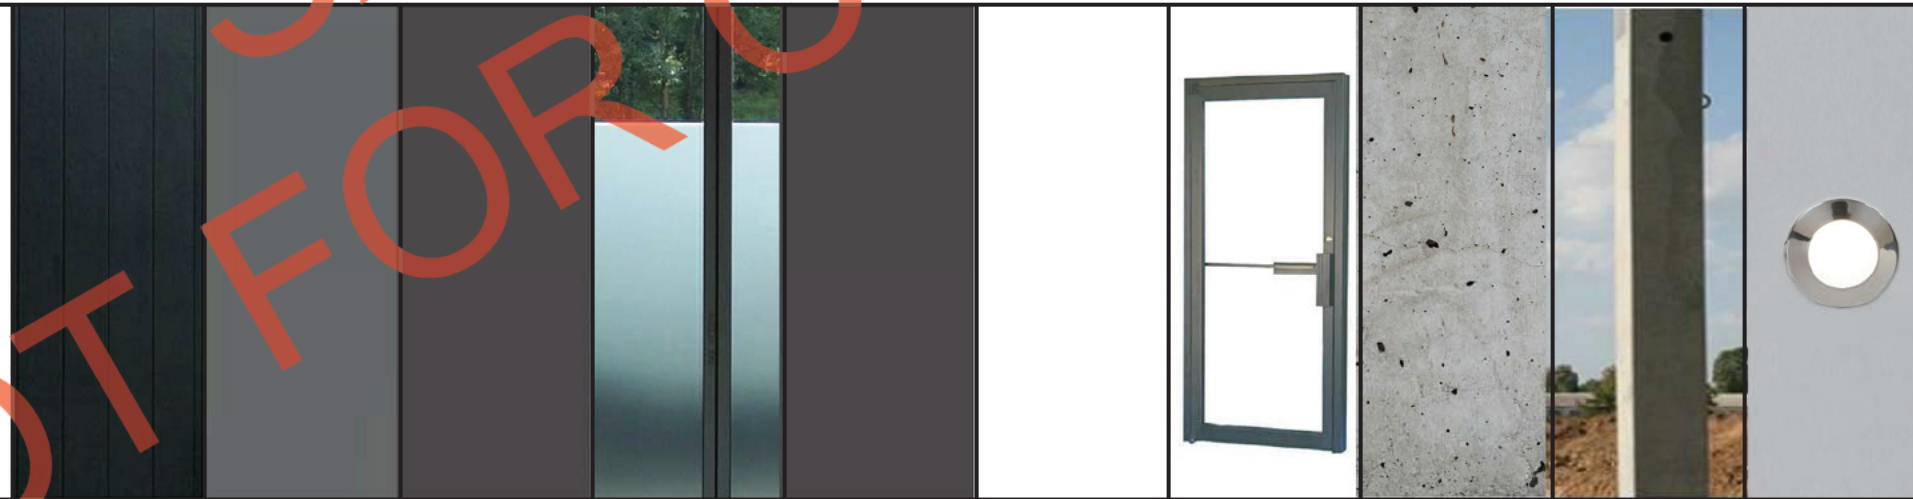

NOTE
ALL LEVELS TO AUSTRALIAN HEIGHT DATA. IT IS THE CONTRACTOR'S RESPONSIBILITY TO CONFIRM ALL MEASUREMENTS ON SITE AND LOCATIONS OF ANY SERVICES PRIOR TO COMMENCEMENT OF WORK. DRAWINGS SHOULD NOT BE SCALED. WRITTEN DIMENSIONS ONLY SHOULD BE TAKEN FROM DRAWINGS. IF DISCREPANCY EXISTS NOTIFY ARCHITECT IMMEDIATELY ALL WORKS SHALL COMPLY WITH THE BUILDING CODE OF AUSTRALIA. THE RULES AND REQUIREMENTS OF APPLICABLE STANDARDS CODES AND SPECIFICATIONS.

REFERENCES

(c) COPYRIGHT IN ALL DOCUMENTS PREPARED BY THOSE ARCHITECTS ANY WORK EXECUTED FROM THOSE DOCUMENTS AND DRAWINGS WILL REMAIN IN PROPERTY OF THOSE ARCHITECTS OR ON CREATION VEST IN THOSE ARCHITECTS.

REVISION

| Revision Number | Revision Description | Revision Date |
|-----------------|----------------------|---------------|
| | | |
| | | |
| | | |
| | | |
| | | |
| | | |
| | | |
| | | |



FLAT GRANNYS
95 Arcadia Ave. Gymes Bay NSW 2227
Phone (02) 9524 6246 Fax (02) 9524 6246
info@flatgrannys.com.au

PROJECT.
PROJECT NO.
OWNER.
ADDRESS.

Yoga Gym
1702
Yoga Gym

DRAWING TITLE.
SCALE.
DRAWN. / CHECKED.
ISSUED.


External Building Materials and Finishes
@A3
Author / Checker
08/07/17

DRAWING
CC 12.1

REVISION

| ROOM SCHEDULE (NET AREAS) | | |
|---------------------------|-----------------|-------------------|
| Number | Name | Area |
| Ground Floor | | |
| 01 | YOGA GYM | 33 m ² |
| 02 | CORRIDOR | 2 m ² |
| 03 | BATHROOM | 4 m ² |
| 04 | STEAM | 2 m ² |
| 05 | KITCHEN | 4 m ² |
| 06 | BEDROOM / STUDY | 9 m ² |
| 07 | LAUNDRY | 1 m ² |
| 7 | | 55 m ² |
| Grand total: 7 | | 55 m ² |

| GFA* | |
|--------------|-------------------|
| Main | |
| Ground Floor | 56 m ² |
| | 56 m ² |

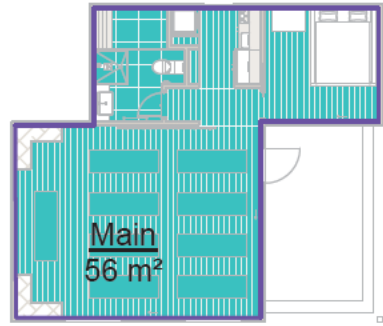

* - GFA calculation rule may vary from council to council

SAMPLE ONLY
NOT FOR CONSTRUCTION

NOTE
ALL LEVELS TO AUSTRALIAN HEIGHT DATA. IT IS THE CONTRACTOR'S RESPONSIBILITY TO CONFIRM ALL MEASUREMENTS ON SITE AND LOCATIONS OF ANY SERVICES PRIOR TO COMMENCEMENT OF WORK. DRAWINGS SHOULD NOT BE SCALED. WRITTEN DIMENSIONS ON DRAWINGS SHOULD BE TAKEN FROM DRAWINGS. IF DISCREPANCY EXISTS NOTIFY ARCHITECT IMMEDIATELY ALL WORKS SHALL COMPLY WITH THE BUILDING CODE OF AUSTRALIA. THE RULES AND REQUIREMENTS OF APPLICABLE STANDARDS CODES AND SPECIFICATIONS.

(c) COPYRIGHT IN ALL DOCUMENTS PREPARED BY THOSE ARCHITECTS ANY WORK EXECUTED FROM THOSE DOCUMENTS AND DRAWINGS WILL REMAIN IN PROPERTY OF THOSE ARCHITECTS OR ON CREATION VEST IN THOSE ARCHITECTS.









| REFERENCES | |
|------------|--|
| | |

| REVISION | | |
|-----------------|----------------------|---------------|
| Revision Number | Revision Description | Revision Date |
| | | |
| | | |
| | | |
| | | |
| | | |
| | | |
| | | |
| | | |
| | | |

FLAT GRANNYS
 95 Arcadia Ave. Gympie Bay NSW 2227
 Phone (02) 9524 6246 Fax (02) 9524 6246
 info@planlend.com.au

| | |
|-------------------|--------------------------------------|
| PROJECT. | Yoga Gym |
| PROJECT NO. | 1702 |
| OWNER. | |
| ADDRESS. | Yoga Gym |
| DRAWING TITLE. | Schedule Floor Area & General Specs. |
| SCALE. | 1 : 200@A3 |
| DRAWN. / CHECKED. | Author / Checker |
| ISSUED. | 08/07/17 |

| |
|----------|
| DRAWING |
| CC 13.1 |
| REVISION |

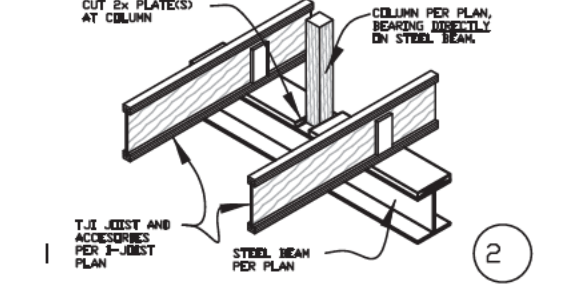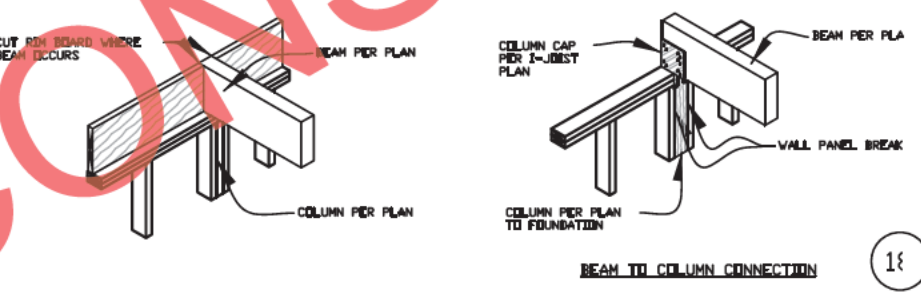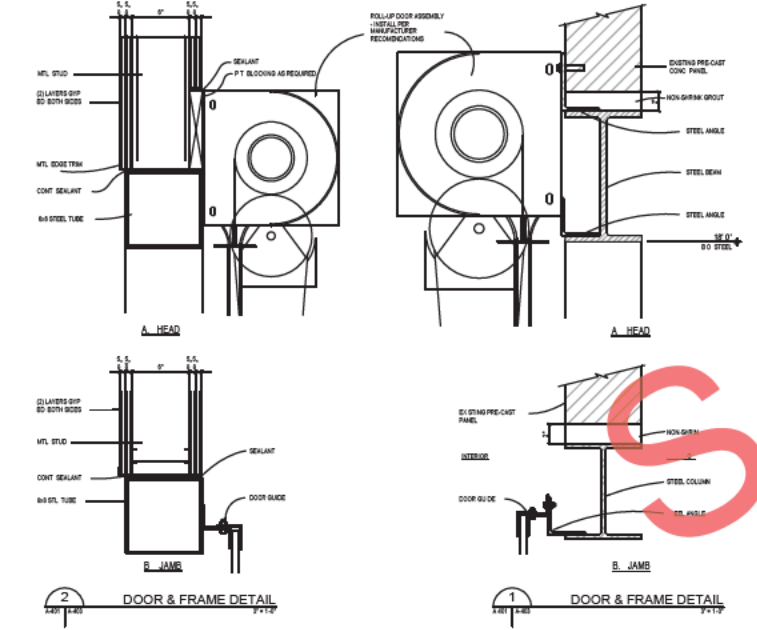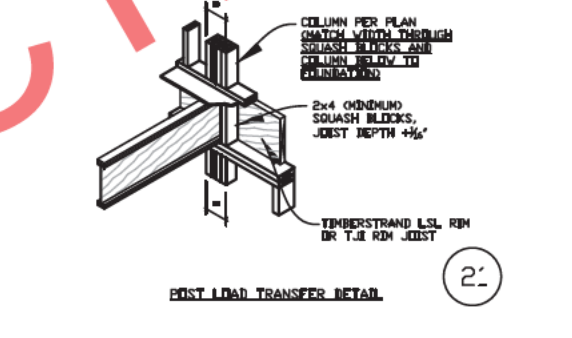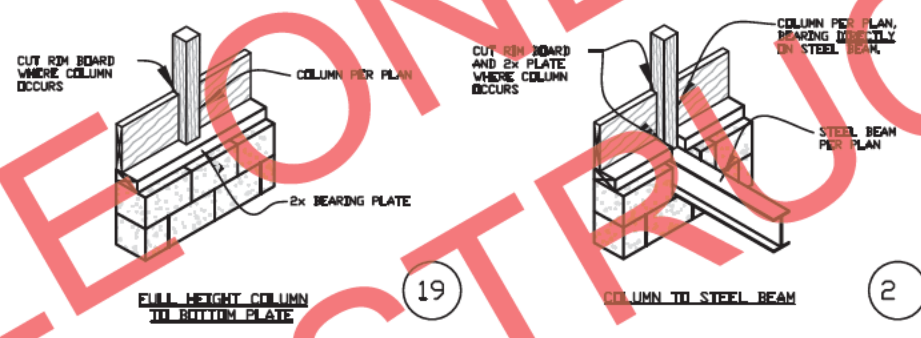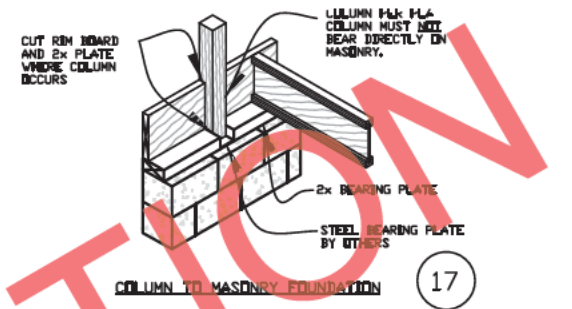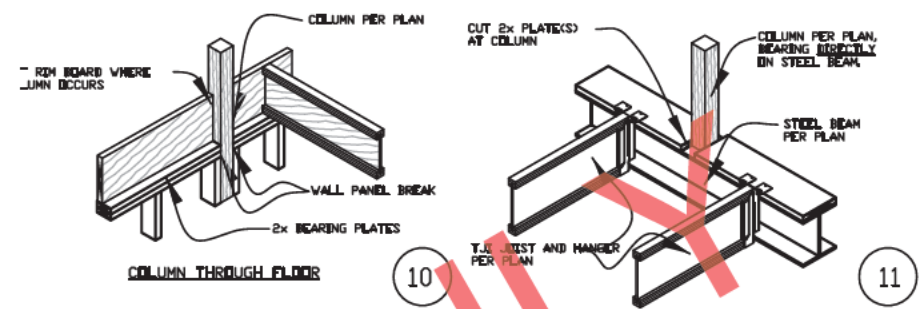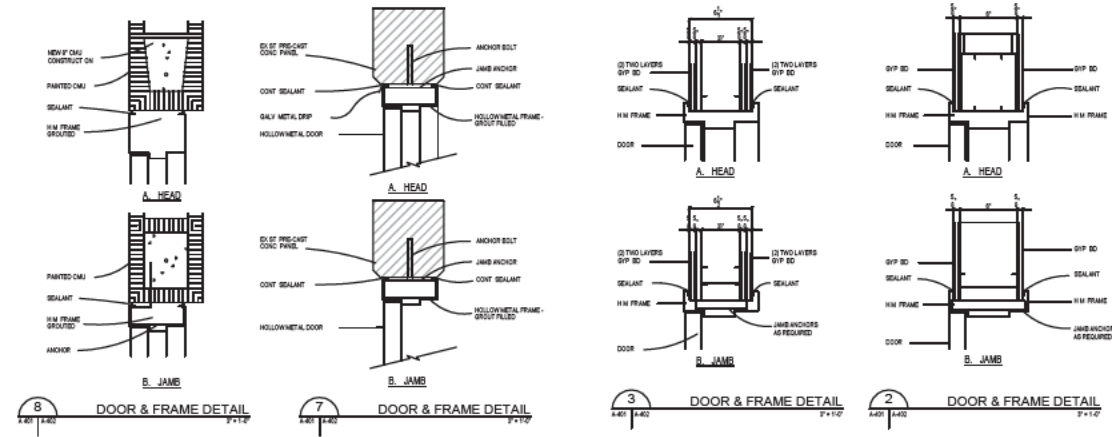

NOT FOR CONSTRUCTION

NOTE
ALL LEVELS TO AUSTRALIAN HEIGHT DATA. IT IS THE CONTRACTORS RESPONSIBILITY TO CONFIRM ALL MEASUREMENTS ON SITE AND LOCATIONS OF ANY SERVICES PRIOR TO COMMENCEMENT OF WORK. DRAWINGS SHOULD NOT BE SCALED. WRITTEN DIMENSIONS ONLY SHOULD BE TAKEN FROM DRAWINGS. IF DISCREPANCY EXISTS NOTIFY ARCHITECT IMMEDIATELY ALL WORKS SHALL COMPLY WITH THE BUILDING CODE OF AUSTRALIA. THE RULES AND REQUIREMENTS OF APPLICABLE STANDARDS CODES AND SPECIFICATIONS.

(c) COPYRIGHT IN ALL DOCUMENTS PREPARED BY THOSE ARCHITECTS ANY WORK EXECUTED FROM THOSE DOCUMENTS AND DRAWINGS WILL REMAIN IN PROPERTY OF THOSE ARCHITECTS OR ON CREATION VEST IN THOSE ARCHITECTS.

| REVISION | Revision Number | Revision Description | Revision Date |
|----------|-----------------|----------------------|---------------|
| | | | |
| | | | |
| | | | |
| | | | |
| | | | |
| | | | |
| | | | |
| | | | |
| | | | |












| REFERENCES |
|------------|
| |
| |
| |
| |
| |
| |
| |
| |
| |
| |



FLAT GRANNYS
95 Arcadia Ave. Gymes Bay NSW 2227
Phone (02) 9524 6246 Fax (02) 9524 6246
info@flatgrannys.com.au

| | |
|-------------------|----------------------------------|
| PROJECT. | Yoga Gym |
| PROJECT NO. | 1702 |
| OWNER. | Yoga Gym |
| ADDRESS. | Yoga Gym |
| DRAWING TITLE. | Typical Details - Doors, Framing |
| SCALE. | 1 : 20@A3 |
| DRAWN. / CHECKED. | Author / Checker |
| ISSUED. | 04/09/17 |

| | |
|----------|---------|
| DRAWING | CC 14.1 |
| REVISION | |

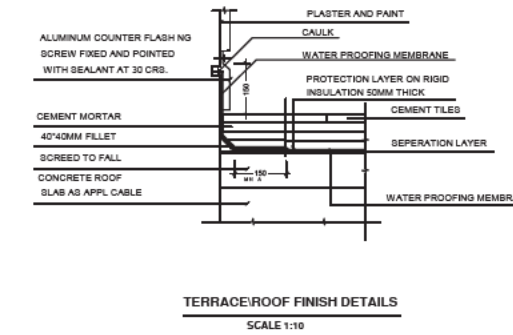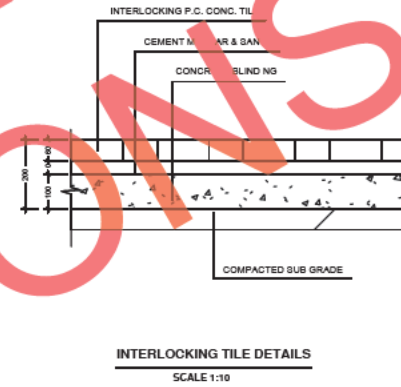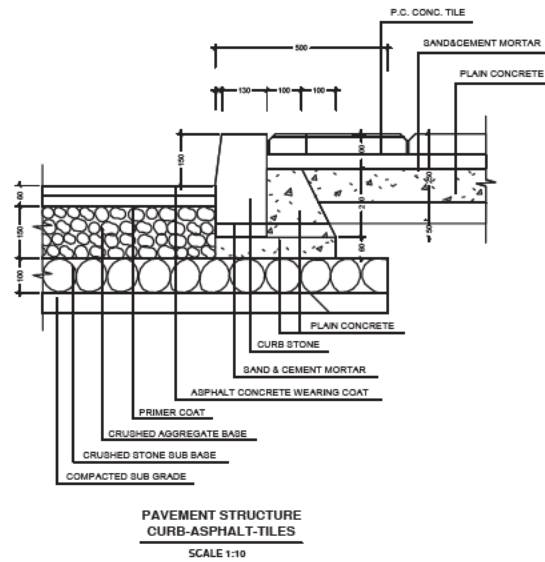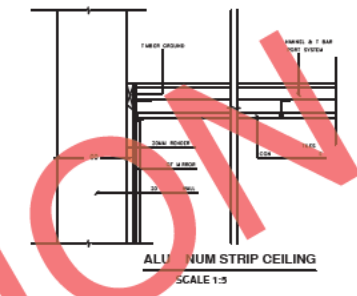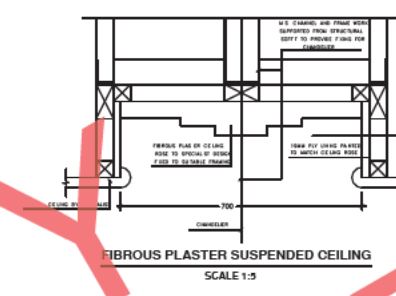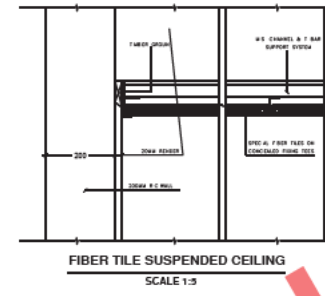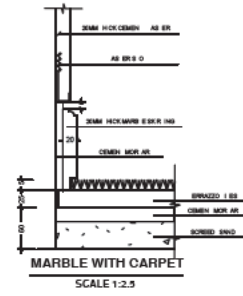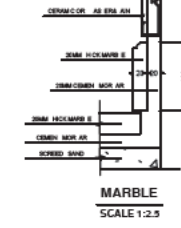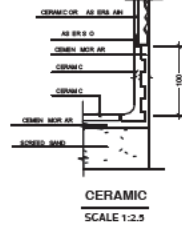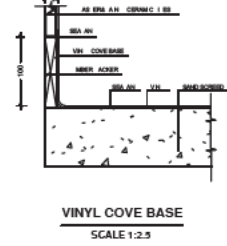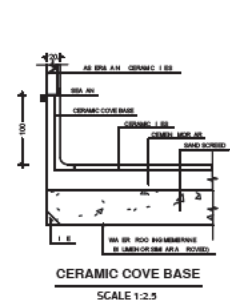

NOTE
 ALL LEVELS TO AUSTRALIAN HEIGHT DATA. IT IS THE CONTRACTOR'S RESPONSIBILITY TO CONFIRM ALL MEASUREMENTS ON SITE AND LOCATIONS OF ANY SERVICES PRIOR TO COMMENCEMENT OF WORK. DRAWINGS SHOULD NOT BE SCALED. WRITTEN DIMENSIONS ON DRAWINGS SHOULD BE TAKEN FROM DRAWINGS. IF DISCREPANCY EXISTS NOTIFY ARCHITECT IMMEDIATELY ALL WORKS SHALL COMPLY WITH THE BUILDING CODE OF AUSTRALIA. THE RULES AND REQUIREMENTS OF APPLICABLE STANDARDS CODES AND SPECIFICATIONS.

REFERENCES

| |
|--|
| |
| |
| |
| |




REVISION

| Revision Number | Revision Description | Revision Date |
|-----------------|----------------------|---------------|
| | | |
| | | |
| | | |
| | | |
| | | |










FLAT GRANNYS
 95 Arcadia Ave. Gymea Bay NSW 2227
 Phone (02) 9524 6246 Fax (02) 9524 6246
 info@planlend.com.au

| | |
|--------------------------|---------------------------------------|
| PROJECT. | Yoga Gym |
| PROJECT NO. | 1702 |
| OWNER. | Yoga Gym |
| ADDRESS. | Yoga Gym |
| DRAWING TITLE. | Typical Details - Floorings, Ceilings |
| SCALE. | 1 : 20@A3 |
| DRAWN. / CHECKED. | Author / Checker |
| ISSUED. | 04/09/17 |



| |
|---------------------------|
| DRAWING CC 15.1 |
| REVISION |

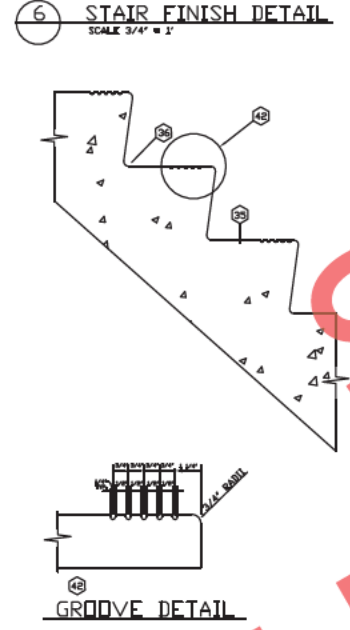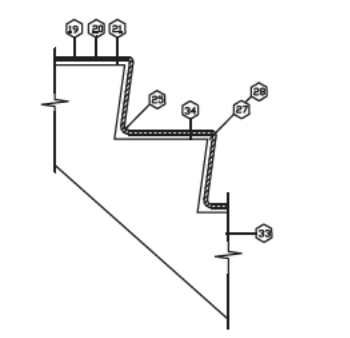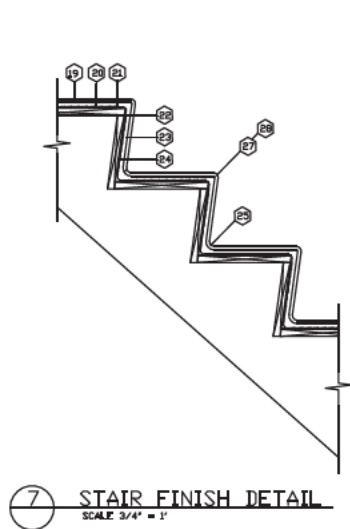

- LEGEND**
- 1 NOTE CARPET STOP AT CENTRAL OF STAIR ONLY HARDWOOD EDGES. VERIFY DIMENSIONS AT SITES
 - 2 DOUBLE 2 X FLOOR JOISTS
 - 3 PLYWOOD SUBFLOOR
 - 4 FLOOR JOIST
 - 5 2 X 6 BLOCKING
 - 6 INTERIOR 1/2\"/>

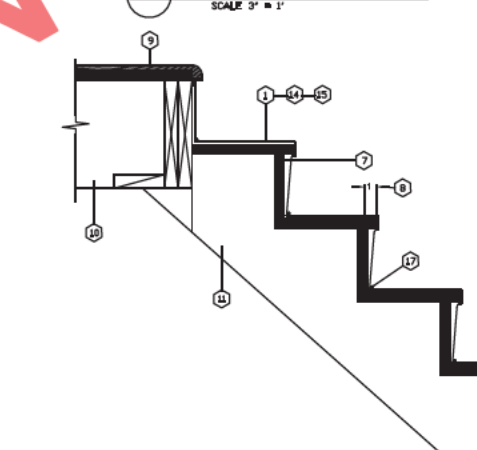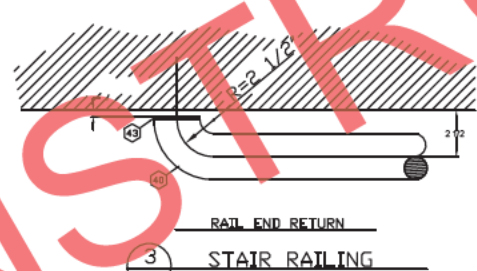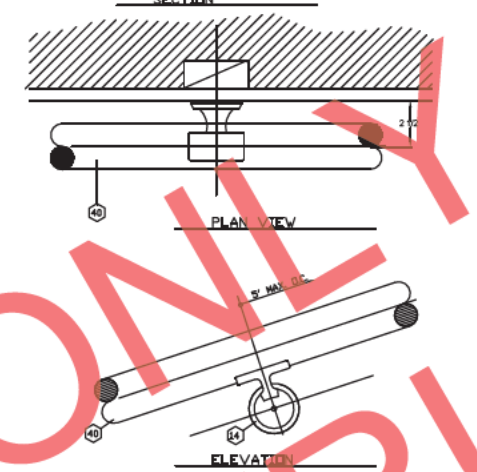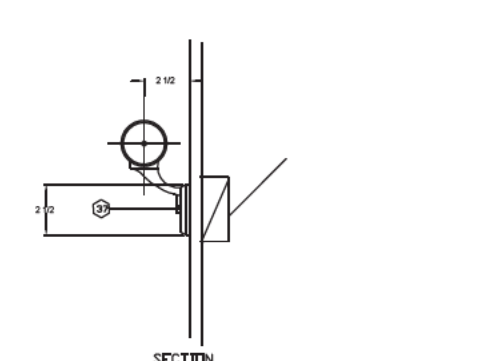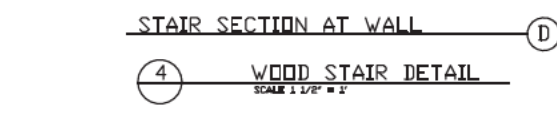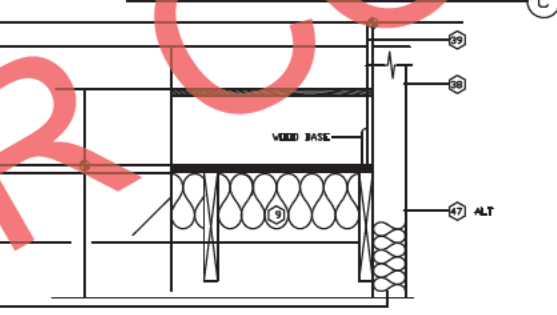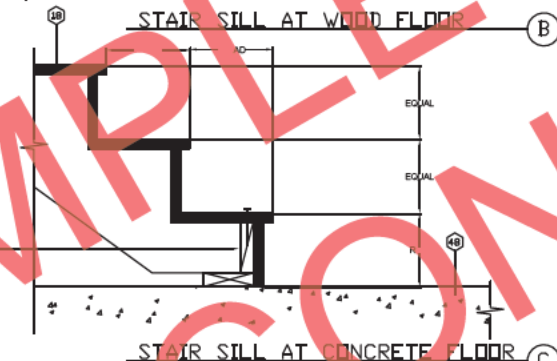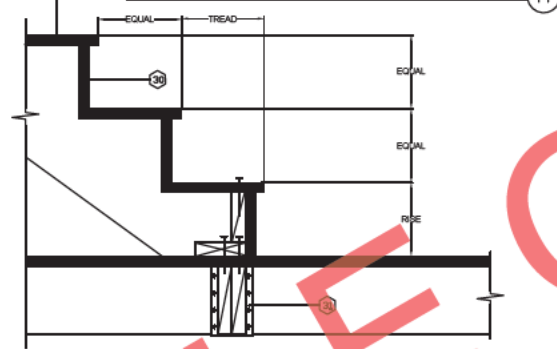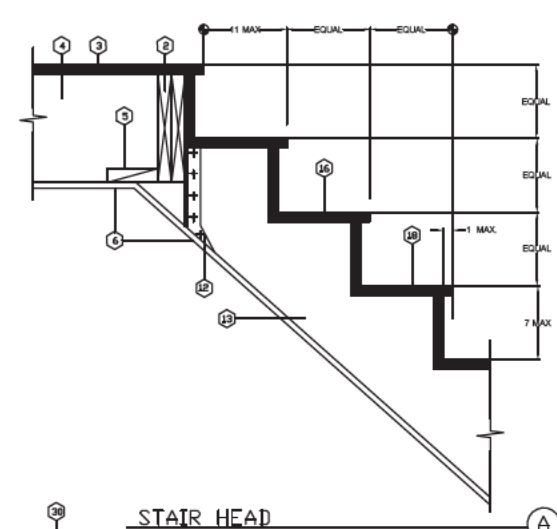

- STAIR NOTES**
1. HANDRAILS
 - A. PROVIDE HANDRAIL - MINIMUM ONE SIDE
 - B. HEIGHT OF HANDRAIL ABOVE TREADS - 36\"/>
 2. TREADS
 - A. ALL TREAD SURFACES ARE TO BE SLIP RESISTANT
 - B. ALL EXPOSED EDGES OF TREADS ARE TO BE SMOOTHENED OR CHAMFERED. NO ABRUPT EDGES AT LOWER FRONT EDGE OF TREADS
 3. NOSING
 - A. NOSING PROJECTION FRONT FACE OF RISER BELOW TO BE 1/2\"/>
 4. RISERS
 - A. SUFFICIENTLY SOLED TO PREVENT PASSAGE OF OBJECTS LARGER THAN 1/4\"/>
 5. DIMENSIONS (UNLESS NOTED OTHERWISE)
 - A. RISER 7 1/2\"/>
 - B. TREADS 10\"/>
 6. MAXIMUM VARIATION IN HEIGHT OF RISERS OR WIDTH OF TREADS IN ANY GIVEN FLIGHT 1/4\"/>
 - 7. MINIMUM HEADROOM CLEARANCE MEASURED VERTICALLY FROM THE PLANE OF THE CEILING FINISH TANGENT TO THE TREAD NOSING AT THE STAIRWELL 6'-8\"/>
 - 8. MAXIMUM VERTICAL DISTANCE BETWEEN STAIRWAY LANDINGS 12'-0\"/>
 - 9. STAIR LANDINGS
 - A. STAIR LANDINGS SHALL BE THE SAME WIDTH AND DEPTH AS THE STAIR IT SERVES WITH MINIMUM DIMENSIONS OF 36\"/>
 - B. PROVIDE HANDRAIL AT STAIRS AND 36\"/>
 - 10. SEE INTERIOR FINISH SCHEDULE DETAIL AT PLANS FOR STAIR FINISHES.
 - A. MAKE WITH A 2\"/>
 - 11. HANDICAPPED COMPLIANCE
 - A. SHALL BE PROTECTED WITH ONE-HOUR FIRE RESISTIVE PROTECTION

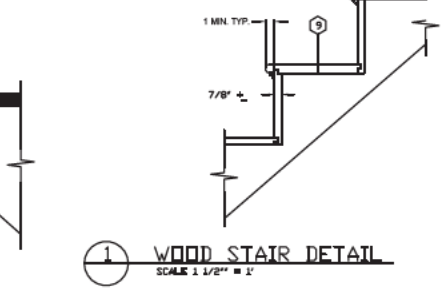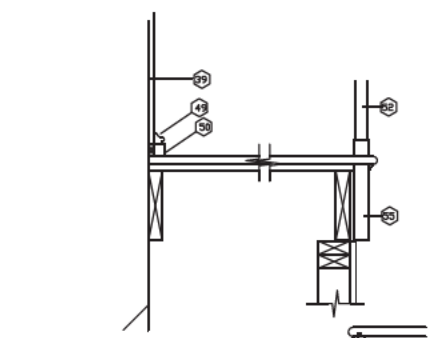

NOTE
ALL LEVELS TO AUSTRALIAN HEIGHT DATA. IT IS THE CONTRACTOR'S RESPONSIBILITY TO CONFIRM ALL MEASUREMENTS ON SITE AND LOCATIONS OF ANY SERVICES PRIOR TO COMMENCEMENT OF WORK. DRAWINGS SHOULD NOT BE SCALED. WRITTEN DIMENSIONS ONLY SHOULD BE TAKEN FROM DRAWINGS. IF DISCREPANCY EXISTS NOTIFY ARCHITECT IMMEDIATELY. ALL WORKS SHALL COMPLY WITH THE BUILDING CODE OF AUSTRALIA. THE RULES AND REQUIREMENTS OF APPLICABLE STANDARDS CODES AND SPECIFICATIONS.

(c) COPYRIGHT IN ALL DOCUMENTS PREPARED BY THOSE ARCHITECTS ANY WORK EXECUTED FROM THESE DOCUMENTS AND DRAWINGS WILL REMAIN IN PROPERTY OF THOSE ARCHITECTS OR ON CREATION VEST IN THOSE ARCHITECTS.

REFERENCES

REVISION

| Revision Number | Revision Description | Revision Date |
|-----------------|----------------------|---------------|
| | | |
| | | |
| | | |
| | | |
| | | |
| | | |
| | | |
| | | |
| | | |
| | | |

FLAT GRANNYS

95 Arcadia Ave. Gymes Bay NSW 2227
Phone (02) 9524 6246 Fax (02) 9524 6246
info@flatgrannys.com.au

PROJECT: Yoga Gym
PROJECT NO.: 1702
OWNER: Yoga Gym
ADDRESS: Yoga Gym

DRAWING TITLE: Typical Details - Stairs, Railings
SCALE: 1:15 @ A3
DRAWN./CHECKED: Author / Checker
ISSUED: 04/09/17


DRAWING
CC 16.1

REVISION

FINAL POSITIONS OF FITTINGS, DESIGN OF SWITCHES, POWER POINTS AND WIRING TO BE SPECIFIED BY SPECIALIST SMART LIGHTING / ELECTRICAL SUBCONTRACTOR. FINAL AIRCON POSITIONING TO BE DETERMINED BY SPECIALIST SUBCONTRACTOR.
 SMOKE ALARM DEVICE/S SHALL BE INSTALLED TO:
 - COMPLY WITH AS3786-1993 SMOKE ALARMS
 - BE CONNECTED TO THE CONSUMER POWER MAINS AND,
 - HAVE A STAND-BY POWER SUPPLY.

KEY

| | |
|--|--|
| | METER PANEL |
| | SWITCHBOARD WITH RCD |
| | WALL LIGHT |
| | RECESSED STEP LIGHT W/ REMOTE DRIVER |
| | RECESSED LOW VOLTAGE FLUORO LIGHT |
| | RECESSED LED LIGHT WITH REMOTE DRIVER |
| | FLUORO RECESSED LIGHT |
| | PENDANT LIGHT |
| | RECESSED MINI LED LIGHT W/ REMOTE DRIVER |
| | TRACK LIGHTS |
| | LED STRIP LIGHT WITH REMOTE DRIVER |
| | POOL LIGHT |
| | RECESSED UNDER BENCH LIGHT |
| | RECESSED EXTERIOR LOW VOLTAGE D/L |
| | RECESSED STUDIO LIGHT |
| | UNDER CABINET LIGHT |
| | MIRROR MOUNT LOW VOLTAGE WALL LIGHT |
| | EXTERIOR WALL LIGHT |
| | EXTRACTOR FAN / DUCT |
| | LOW VOLTAGE GARDEN LIGHT |
| | LIGHT SWITCH |
| | LIGHT SWITCH (DIMMER) |
| | LIGHT SWITCH (TWO-WAY) |
| | LIGHT SWITCH (TWO-POINT) |
| | LIGHT SWITCH (THREE-POINT) |
| | DUPLEX GPO |
| | DUPLEX GPO WITH RCD |
| | SMOKE ALARM |
| | A/C SPLIT SYSTEM INTERNAL UNIT |
| | A/C SPLIT SYSTEM EXTERNAL UNIT |
| | BURGLAR ALARM CONTROL |
| | STEREO SPEAKER |
| | HEATED TOWEL RAIL |
| | DATA HUB |
| | TELEPHONE POINT |
| | TV ANTENNA |

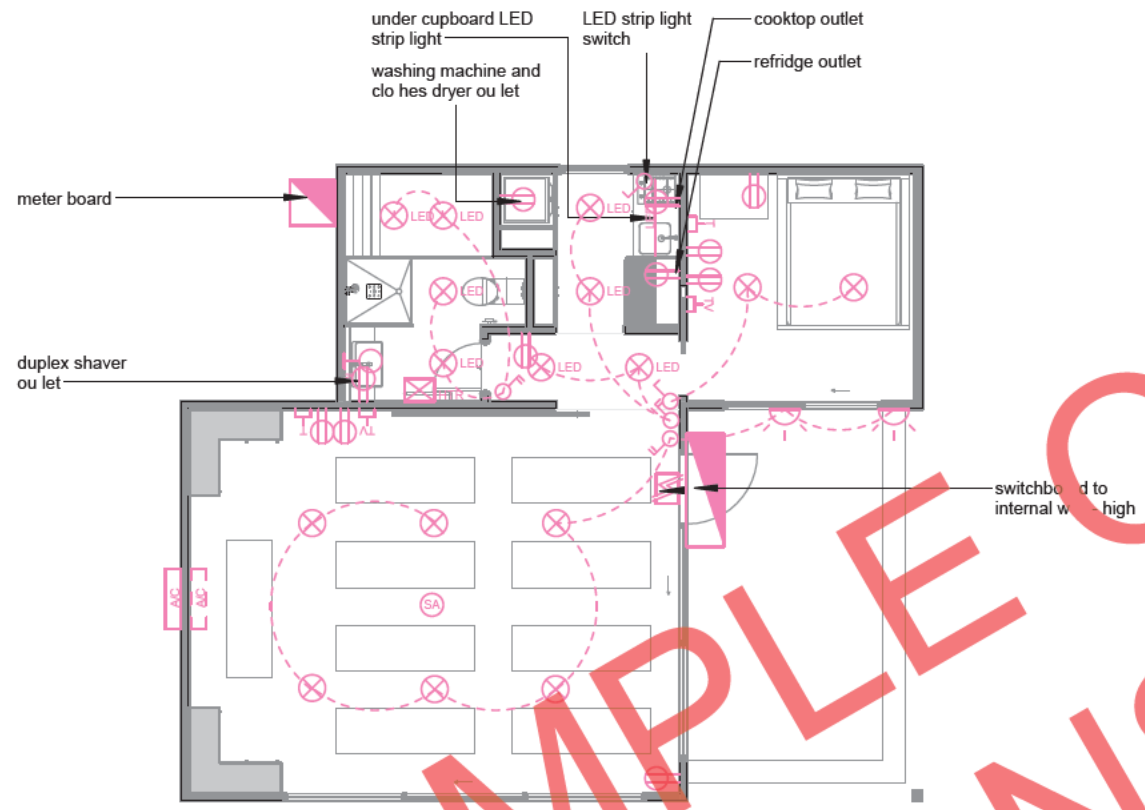

NOT FOR CONSTRUCTION ONLY

NOTE
 ALL LEVELS TO AUSTRALIAN HEIGHT DATA. IT IS THE CONTRACTOR'S RESPONSIBILITY TO CONFIRM ALL MEASUREMENTS ON SITE AND LOCATIONS OF ANY SERVICES PRIOR TO COMMENCEMENT OF WORK. DRAWINGS SHOULD NOT BE SCALED. WRITTEN DIMENSIONS ONLY SHOULD BE TAKEN FROM DRAWINGS. IF DISCREPANCY EXISTS NOTIFY ARCHITECT IMMEDIATELY ALL WORKS SHALL COMPLY WITH THE BUILDING CODE OF AUSTRALIA. THE RULES AND REQUIREMENTS OF APPLICABLE STANDARDS CODES AND SPECIFICATIONS.
 (c) COPYRIGHT IN ALL DOCUMENTS PREPARED BY THOSE ARCHITECTS ANY WORK EXECUTED FROM THOSE DOCUMENTS AND DRAWINGS WILL REMAIN IN PROPERTY OF THOSE ARCHITECTS OR ON CREATION VEST IN THOSE ARCHITECTS.

REFERENCES

| | |
|--|--|
| | |
| | |
| | |

REVISION

| Revision Number | Revision Description | Revision Date |
|-----------------|----------------------|---------------|
| | | |
| | | |
| | | |



FLAT GRANNYS
 95 Arcadia Ave. Gymes Bay NSW 2227
 Phone (02) 9524 6246 Fax (02) 9524 6246
 info@flatgrannys.com.au

| | |
|--------------------------|------------------|
| PROJECT. | Yoga Gym |
| PROJECT NO. | 1702 |
| OWNER. | |
| ADDRESS. | Yoga Gym |
| DRAWING TITLE. | Electrical |
| SCALE. | 1 : 100@A3 |
| DRAWN. / CHECKED. | Author / Checker |
| ISSUED. | 03/28/17 |

| | |
|-----------------|----------------|
| DRAWING | CC 17.1 |
| REVISION | |